

April 30, 2019

## ADDENDUM #2

### NOTICE TO ALL BIDDERS FOR CITY OF WINCHESTER

#### ITB #201918 – Construction of Pre-fabricated Metal Training Structure

This Addendum forms a part of the Contract Documents and modifies the original bidding documents for ITB #201918. **Bidders shall acknowledge receipt of the Addendum in the space provided on the Bid Form and return a signed copy with your bid.**

This Addendum consists of 3 total pages. The following information shall modify and clarify the Contract Documents:

1. Drawings have been prepared that show where the Contractor will install signs that will be provided by the City and are attached to this Addendum. This is Bid Item #6 in the Bid Table for the Base Bid.

This Addendum must be signed and returned to the Finance Department – Purchasing Division, 1<sup>st</sup> Floor Rouss City Hall, 15 North Cameron Street, Winchester, VA 22601 by **2:00 p.m. local time on May 7, 2019** with your BID.

Receipt of Addendum #2 to Invitation to Bid #201918 is acknowledged by my signature below:


Company Name: \_\_\_\_\_

Authorized Representative: \_\_\_\_\_

Address: \_\_\_\_\_


Telephone: \_\_\_\_\_ FAX: \_\_\_\_\_

REVISIONS	by
1. 6/16/17: REMOVED PWR JMB	DWK
2. 8/11/17: 10K ANCHORS	DWK
3. 4/10/18: BID OPTIONS	DWK
4. 8/22/18: MODIFICATIONS	DWK
5. 9/07/18: OPTION #7	DWK

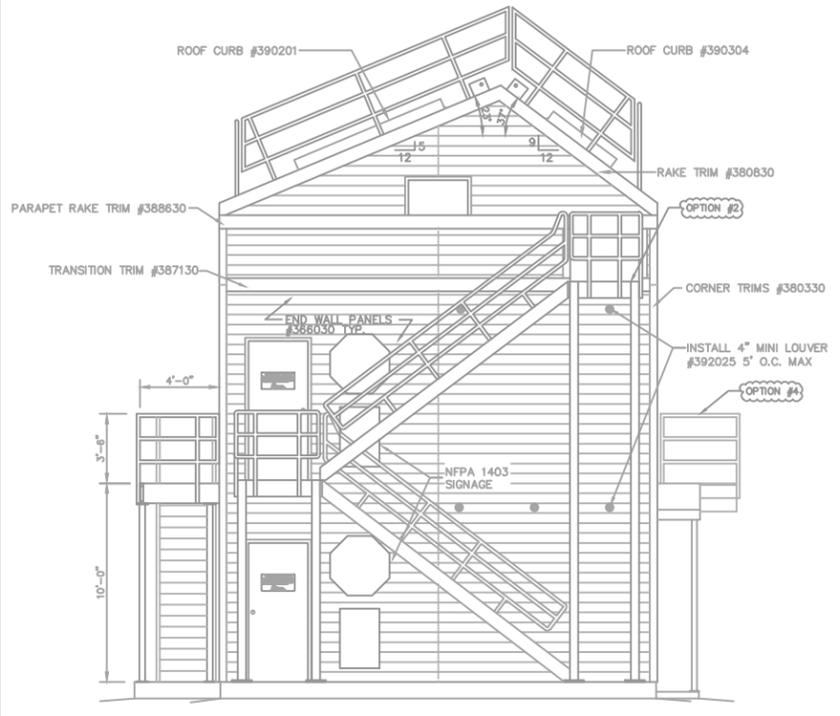


**SOUTH END ELEVATION**

SCALE: 1/4" = 1'-0"

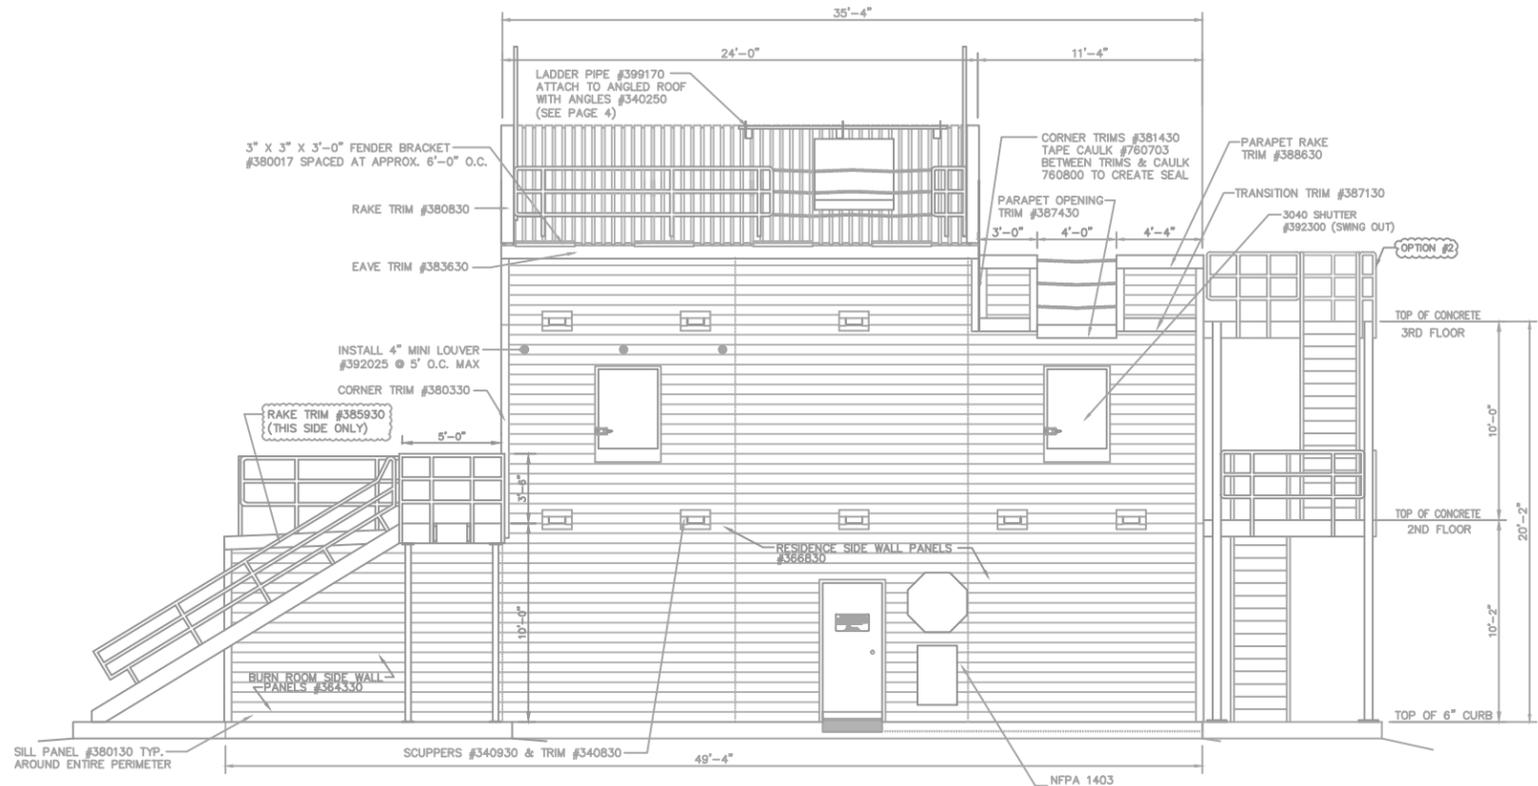

**WEST SIDE ELEVATION**


SCALE: 1/4" = 1'-0"

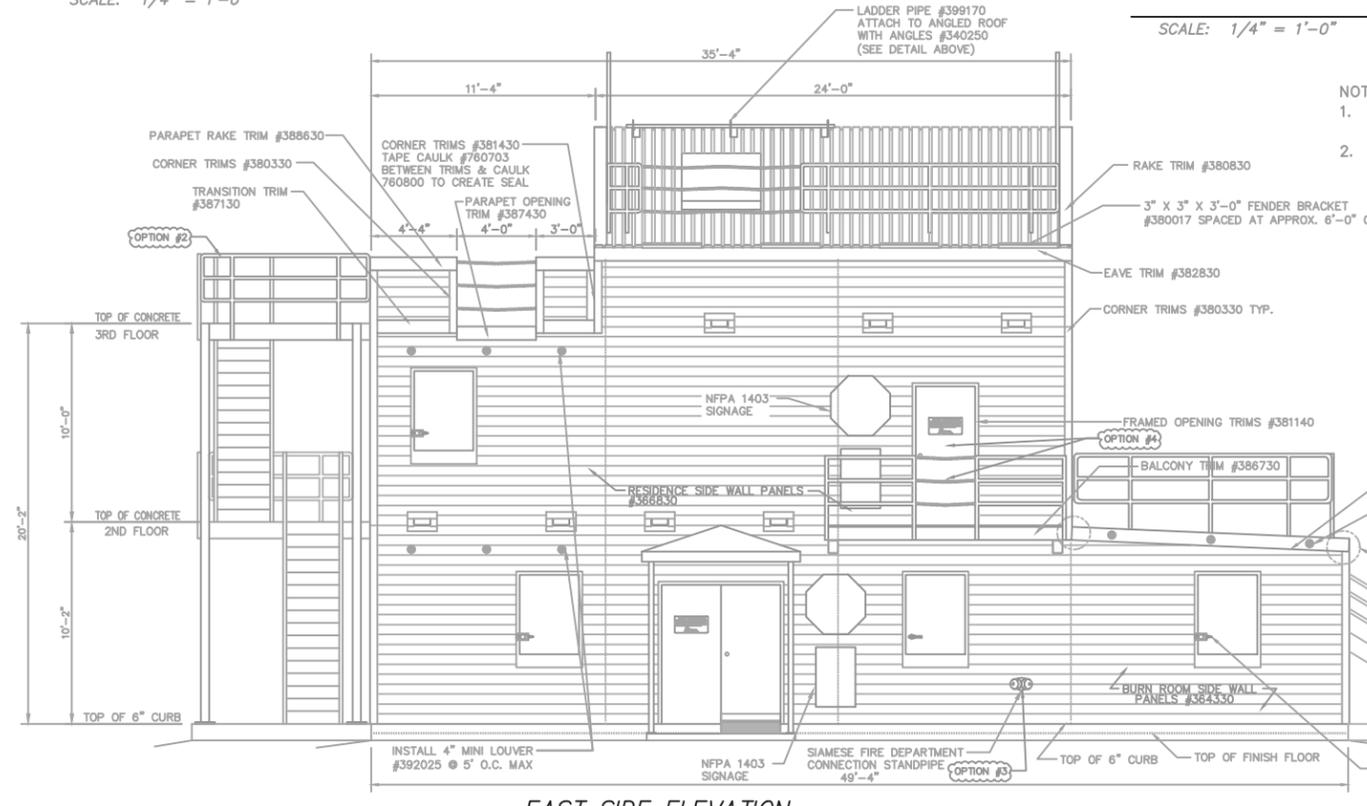

**EAST SIDE ELEVATION**

SCALE: 1/4" = 1'-0"

- NOTES:
1. WALL PANEL MUST BE FIELD CUT AROUND FRAMED OPENINGS
  2. TRIMS ARE IN STANDARD 10' LENGTHS SOME FIELD CUTTING OF TRIMS IS REQUIRED

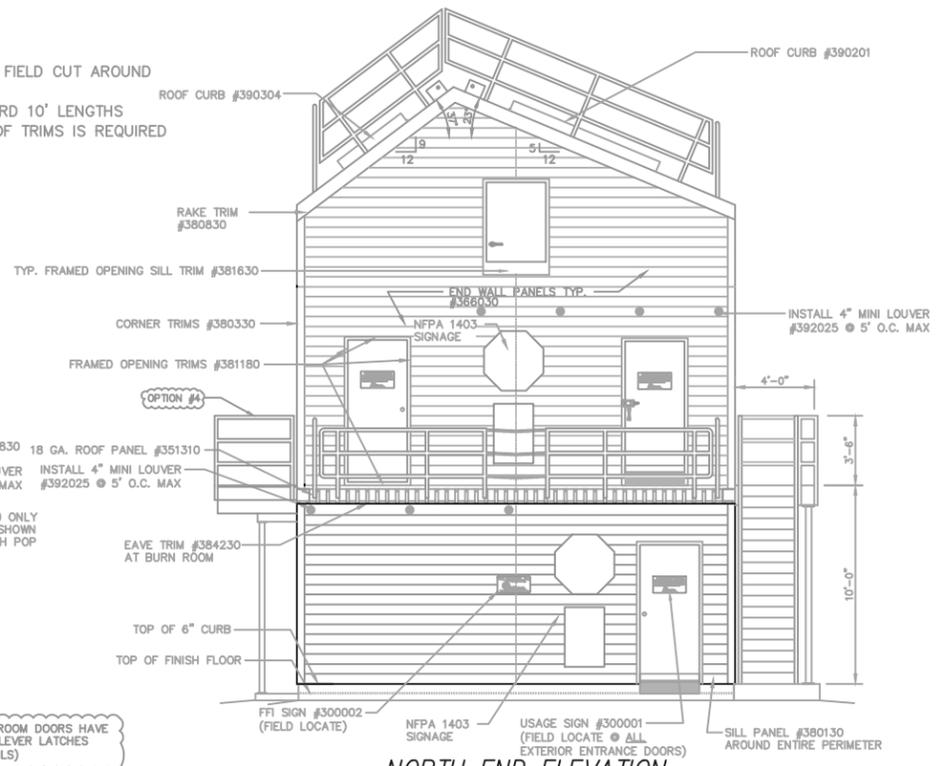

**NORTH END ELEVATION**

SCALE: 1/4" = 1'-0"

THIS DRAWING AND ALL PARTS THEREOF IS THE EXCLUSIVE PROPERTY OF FIRE FACILITIES, INC., 314 WILBURN ROAD, SUN PRAIRIE, WI 53590 OFFICE: (608) 327-4100 FAX (608) 834-1843 AND MAY NOT BE REPRODUCED IN WHOLE OR PART WITHOUT WRITTEN PERMISSION.

**FIRE FACILITIES**  
STEEL FIRE TRAINING TOWERS

FIRE FACILITIES, INC.  
314 WILBURN ROAD, SUN PRAIRIE, WI 53590  
OFFICE: (608) 327-4100 FAX: (608) 834-1843  
TOLL FREE: (800) 929-5726 TOLL FREE FAX: (866) 639-7012  
WWW.FIREFACILITIES.COM; INFO@FIREFACILITIES.COM

Job Description: **WESCO MODEL WH-2**  
CUSTOM WINCHESTER, VA

Date: MAY 25, 2017  
Drawn by: DWK  
Checked by: SPW  
Scale: SHOWN  
Order No. #4968  
Sheet Title: ELEVATIONS

