

March 13, 2020

## ADDENDUM #1

### NOTICE TO ALL BIDDERS FOR CITY OF WINCHESTER

#### ITB #202004 – Pennsylvania Avenue and Conway Wastewater Pump Stations Replacement

---

This Addendum forms a part of the Contract Documents and modifies the original bidding documents for ITB #202004 dated February, 2020. *Bidders shall acknowledge receipt of the Addendum in the space provided on the Bid Form and return a signed copy with your bid.*

This Addendum must be signed and returned to the Finance Department – Purchasing Division, 1<sup>st</sup> Floor Roush City Hall, 15 North Cameron Street, Winchester, VA 22601 by **2:00pm local time on Thursday April 2, 2020** with your BID.


Receipt of Addendum #1 to Invitation to Bid #202004 is acknowledged by my signature below:

Company Name: \_\_\_\_\_

Authorized Representative: \_\_\_\_\_

Address: \_\_\_\_\_

Telephone: \_\_\_\_\_ FAX: \_\_\_\_\_

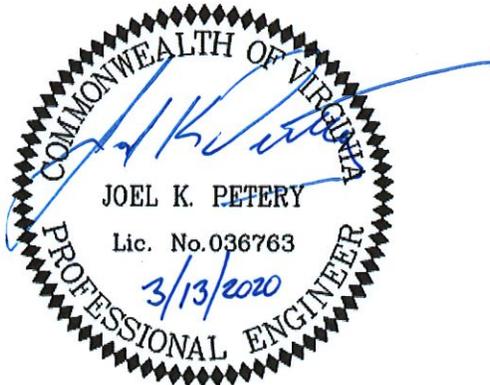

**This Addendum consists of 7 total pages including the cover page. The following information shall modify and clarify the Contract Documents:**

#### **CHANGES TO THE INVITATION TO BID**

1. The Invitation to Bid has been modified to reflect an extension of the bid opening date to **2:00pm local time on Thursday April 2, 2020.**

#### **CHANGES TO BID FORM**

2. Bid Item 7, **Add** \$35,650 to both Unit cost and Total Cost spaces


#### **CHANGES TO THE SPECIFICATIONS**

1. Section 01025 Measurement and Payment, Paragraph 1.04.H.1 immediately after “work” Add as defined in Appendix A
2. Section 01540 Demolition and Removal of Existing Structures and Equipment, **Delete** Paragraph 1.01. A. in its entirety and **Add:**
  - A. This Section covers the demolition, removal, and disposal of existing structures, pavement, curbs, and sidewalk, removal and disposal of any existing equipment including electrical, plumbing, equipment and piping indicated on the Drawings and as specified hereinafter. The Contractor shall furnish all labor, materials and equipment to demolish structures and to remove fixtures, anchors, supports, piping and accessories designated to be removed on the Drawings.
3. Section 01540 Demolition and Removal of Existing Structures and Equipment, **Delete** Paragraph 1.01. B. in its entirety
4. Section 01540 Demolition and Removal of Existing Structures and Equipment, **Delete** Paragraph 1.02.C. in its entirety
5. Section 16055 Power System Studies, **Delete** Paragraph 3.03 in its entirety.
6. **Add** Appendix A Attached and made part of this Addendum

#### **CHANGES TO THE DRAWINGS**

1. Drawing S1-P, Bottom Plan, **Delete** 19'-6" dimension and **Add** 18'-6" dimension
2. Drawing C5-C Shall be modified with Attachment 1 made part of this Addendum.

## **ATTACHMENTS**

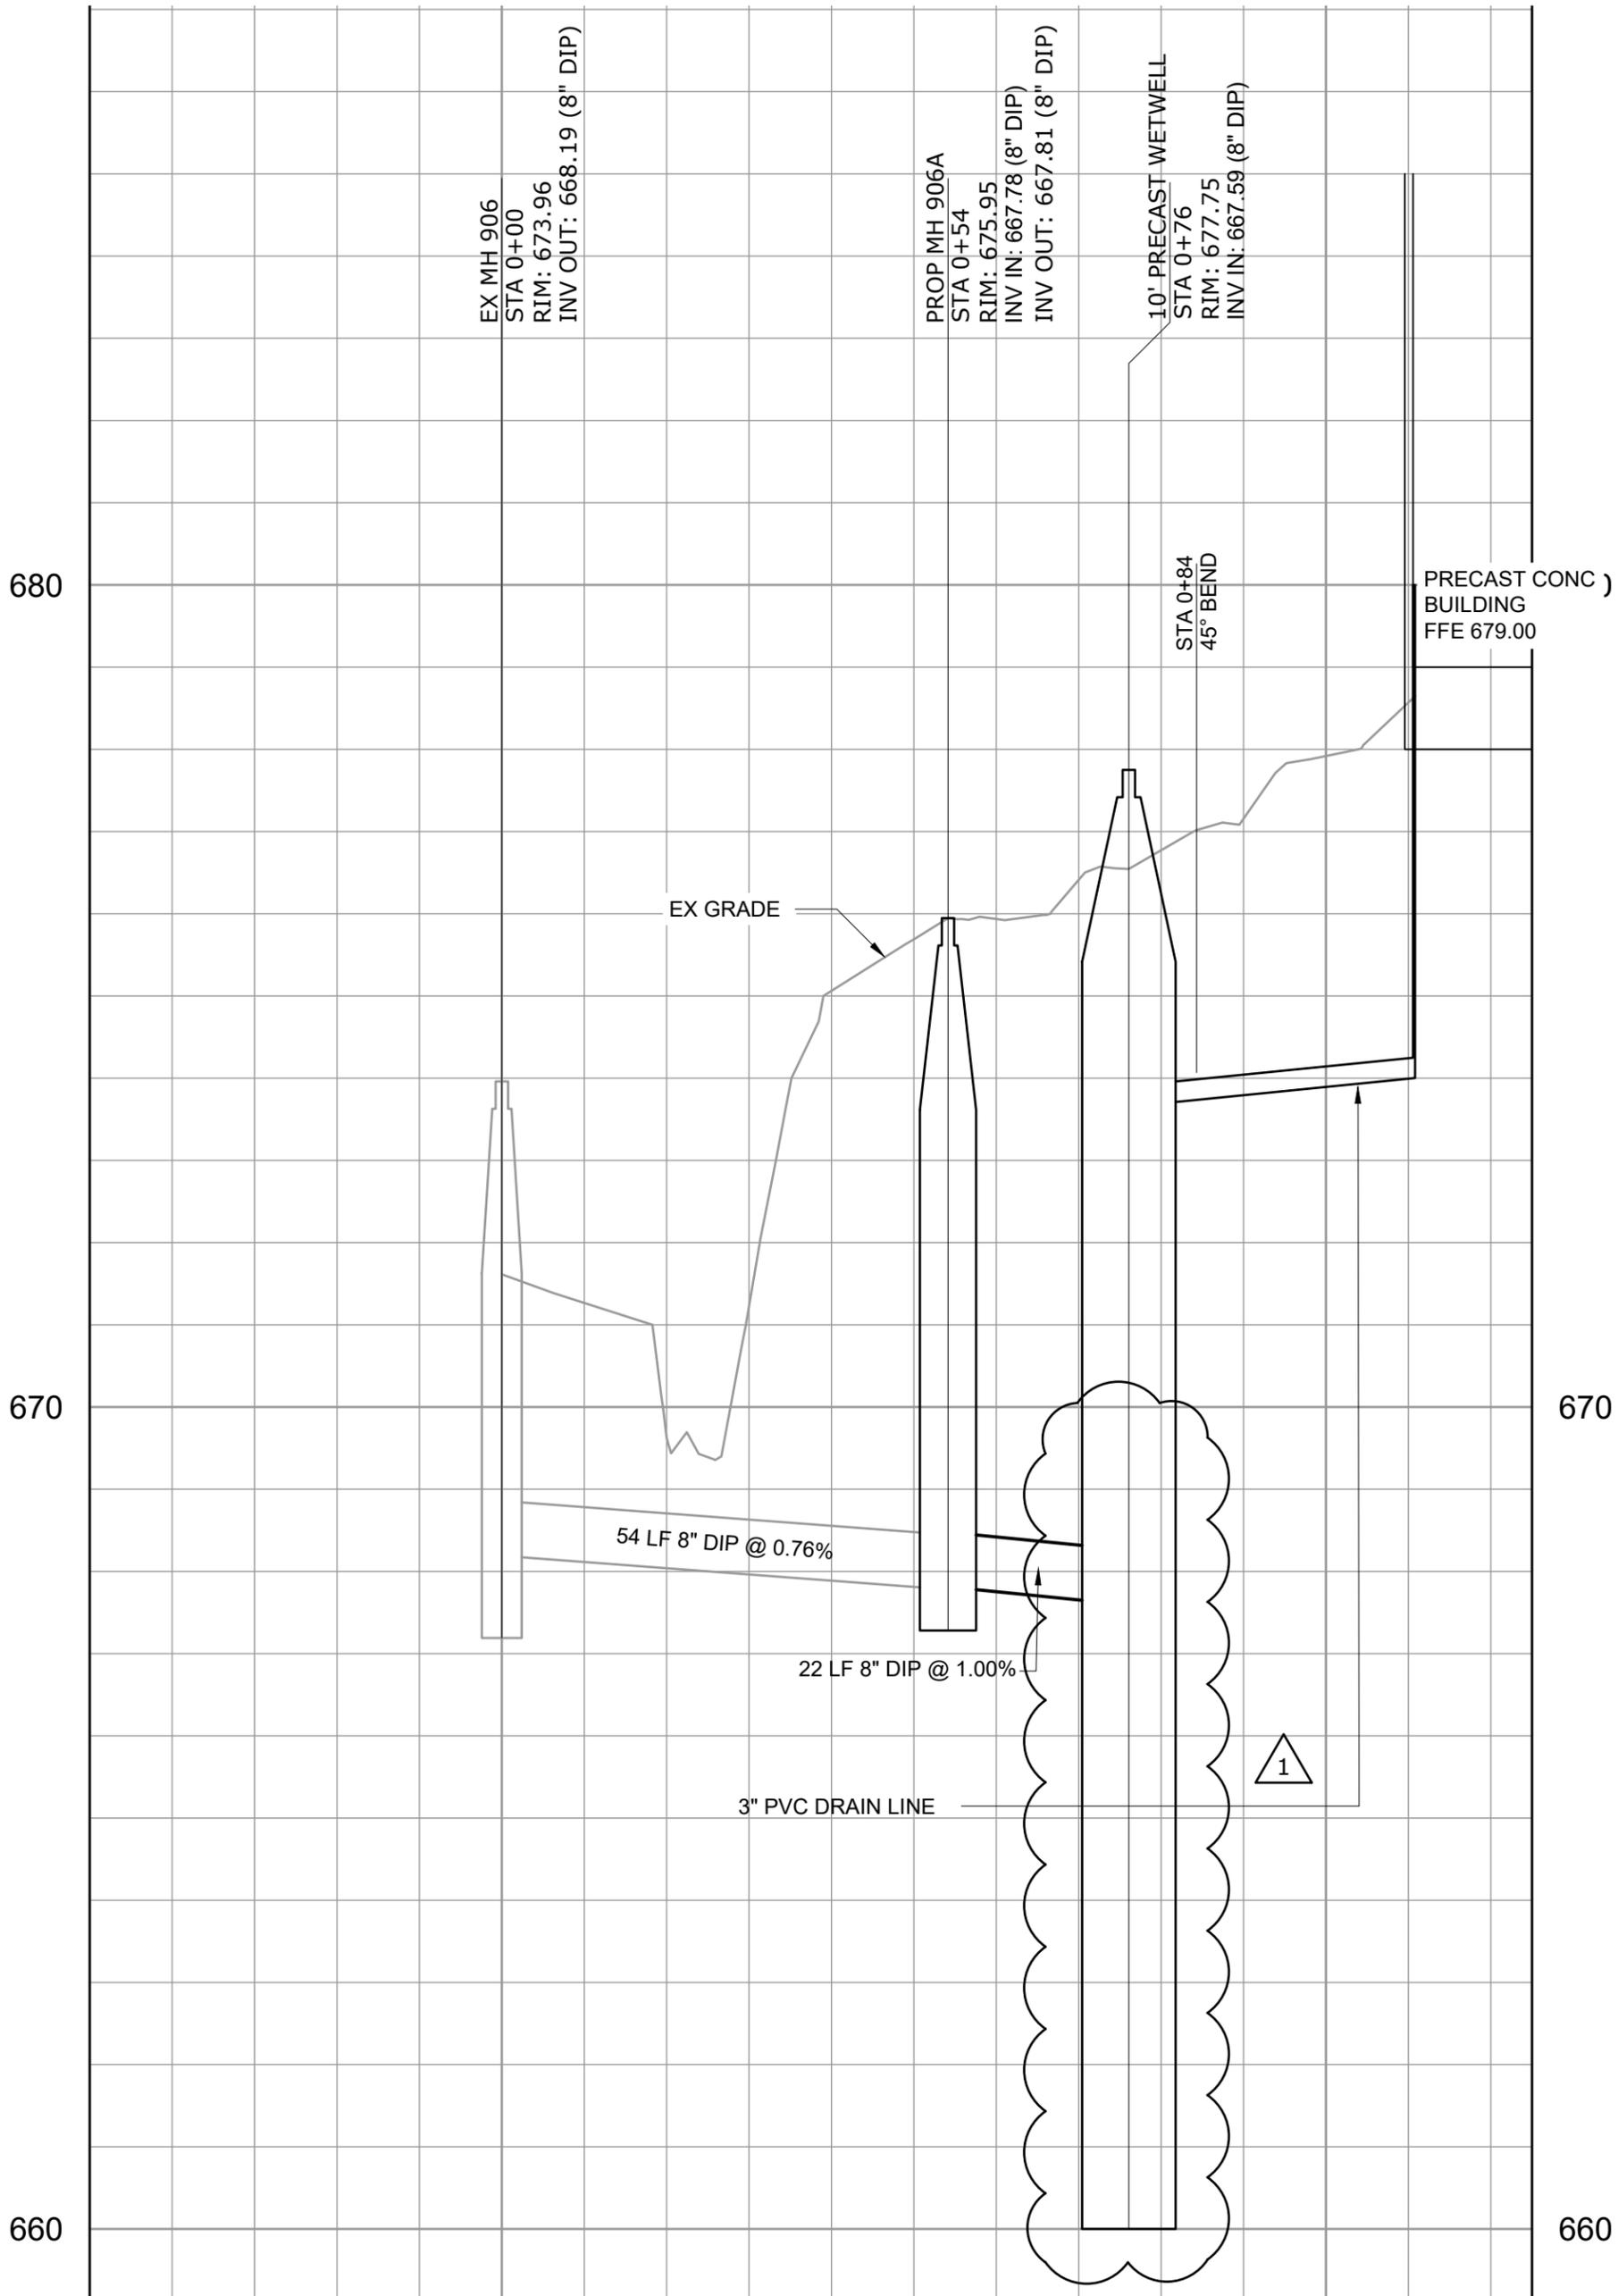

**PROFILE 1**  
H: 1"=20' V: 1"=2'

ADDENDUM NO. 1	DATE 03-10-20	CITY OF WINCHESTER WINCHESTER, VIRGINIA	HAZEN JOB NUMBER 31294-007/014	REFER TO CONTRACT DRAWING NUMBER C5-C
ATTACHMENT NO. 1	BY JKP	PENNSYLVANIA AVENUE AND CONWAY WASTEWATER PUMP STATIONS REPLACEMENT	CONTRACT NUMBER #202004	SHEET 1 OF 1

## **APPENDIX A**

180 W. Ostend Street  
Baltimore, MD 21230  
Phone: (703) 802-6231

3014 Mudpike Road  
Christiansburg, VA 24068  
Phone: (540) 585-4255  
FAX: (540) 381-5731

1560 CF Pours Drive  
Harrisonburg, VA 22802  
Phone: (540) 442-6270  
FAX: (540) 442-1689

2315 Silverdale Drive  
Johnson City, TN 37601  
Phone: (423) 283-7541  
FAX: (423) 282-0560

10100 Nokesville Road  
Manassas, VA 20110  
Phone (703) 296-1068  
FAX: (703) 361-2132

425 Southlake Boulevard,  
Suite 2B  
Richmond, VA 23236  
Phone: (804) 378-0368  
FAX: (804) 378-0368

199 Sulky Drive, Suite 3  
Winchester, VA 22602  
Phone: (540) 868-1085  
FAX: (540) 868-1041

Oct. 25, 2019

Nicole McDermott  
Hazen and Sawyer

Proposal: **2019-270194 Pennsylvania Ave and Conway Wastewater Pump Station Replacement**

**Executive Summary:**

This cost estimate is submitted on a fixed price basis for a cost of **\$ 35,650.00**

**Scope of Work:**

As part of this cost estimate M.C. Dean will provide the programming and support pertaining to the following references, provided by Hazen and Sawyer on 10/21/2019:

- Specification Section - 17950 - Functional Control Descriptions
- 31294-007\_014 Winchester WWPS Instrumentation Drawings

**1.03 CONTROL OPERATIONS**

- Engineering labor to provide the PLC programming required for scope indicated within
- Engineering labor to provide the local HMI programming required for scope indicated within
- Engineering labor to provide the SCADA programming required for scope indicated within
- Engineering labor to configure communications between each location, via a cell modem
- Engineering labor for Factory Acceptance Test (NTE 2 days)
  - M.C. Dean assumes that this test will be held within 60miles of Winchester VA
- Development of FAT test plan and submittal
- Development of SAT plan and execution of

**Project Execution**

This proposal is valid for ninety (90) days from the submittal date, Oct. 25, 2019. Please contact me at (540) 336-9302, if you have questions regarding this proposal.

ITEM No.	PERCENT OF TOTAL COST	PROPOSED SCHEDULE OF VALUES
1.	30 %	Upon Issue of Purchase Order
2.	20 %	Upon FAT & SAT Submittal Approval
3.	25 %	Following successful completion of the FAT
4.	25 %	Following successful completion of the SAT
5.	100 %	Completed Project.

180 W. Ostend Street  
Baltimore, MD 21230

Phone: (703) 802-6231

3014 Mudpike Road  
Christiansburg, VA 24068

Phone: (540) 585-4255  
FAX: (540) 381-5731

1560 CF Pours Drive  
Harrisonburg, VA 22802

Phone: (540) 442-6270  
FAX: (540) 442-1689

2315 Silverdale Drive  
Johnson City, TN 37601

Phone: (423) 283-7541  
FAX: (423) 282-0560

10100 Nokesville Road  
Manassas, VA 20110

Phone (703) 296-1068  
FAX: (703) 361-2132

425 Southlake Boulevard,  
Suite 2B

Richmond, VA 23236  
Phone: (804) 378-0368  
FAX: (804) 378-0368

199 Sulky Drive, Suite 3  
Winchester, VA 22602

Phone: (540) 868-1085  
FAX: (540) 868-1041

---

## Assumptions / Exceptions

M.C. Dean assumes this proposal includes engineering labor for programming ONLY and does not include cost for material or installation.

M.C. Dean has not allotted cost for a full contract review and assumes that a PO will be issued by the General Contractor selected.

BY: \_\_\_\_\_  
(Signature)

NAME: Anthony Meyer  
TITLE: Project Leader  
DATE: Oct. 25, 2019