


(3) RAIL HANDRAIL AT ROOF WEST SIDE
 3 RAIL HANDRAIL - FFI PART #222431
 (1) RAIL ASSEMBLY AS SHOWN

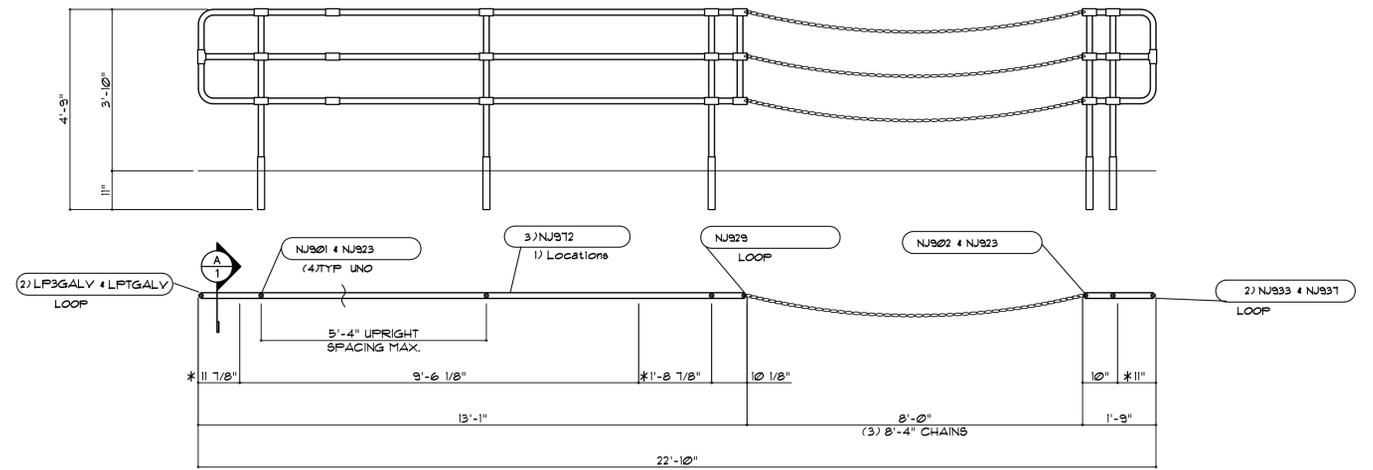

(3) RAIL HANDRAIL AT ROOF WEST SIDE
 3 RAIL HANDRAIL - FFI PART #222432
 (1) RAIL ASSEMBLY AS SHOWN

GENERAL NOTES

- All material is GALVANIZED
- Railings are in accordance with OSHA REQUIREMENTS
Rail system is a 3 RAIL system

WILDECK IS NOT RESPONSIBLE FOR CODE COMPLIANCE AS IT RELATES TO CHAIN GATES. CHAIN GATES HAVE BEEN SUPPLIED PER CUSTOMER SPECIFICATIONS.


APPROVED FOR INSTALLATION
 WILDECK, INC.
 WAUKESHA, WI
 800-325-6939




314 WILBURN ROAD, SUN PRAIRIE, WI 53590
 OFFICE: (608) 327-4100 FAX (608) 834-1843
 TOLL FREE (800) 929-3726 TOLL FREE FAX (866) 639-7012

NO.	DATE	DESCRIPTION	BY
REVISIONS			
WILDECK			
405 COMMERCE ST. WAUKESHA, WI 53186		P.O. BOX 89 WAUKESHA, WI 53187	
PHONE (262) 549-4000			
CUSTOMER TRachte BUILDING SYSTEMS			
JOB TRachte BUILDING SYSTEMS WINCHESTER, VA			
LOCATION SUN PRAIRIE, WI			
CUSTOMER ORDER NO.	55064	SHIPPING ORDER NO.	41204
DATE: 12-04-2018	DRAWN BY: JLO	SHEET NUMBER: 1 of 9	PHASE NUMBER: 1
SCALE: 1/2"=1'-0"	CHECKED BY: PED/DVK	REV. NUMBER: 1	REV. NUMBER: -


WILDECK, INC. RESERVES THE PROPRIETARY RIGHTS TO THIS DRAWING AND THE DATA SHOWN THEREON. SAID DRAWING AND/OR DATA ARE CONFIDENTIAL AND ARE NOT TO BE USED OR REPRODUCED FOR ANY PURPOSE WITHOUT THE WRITTEN CONSENT OF WILDECK, INC.

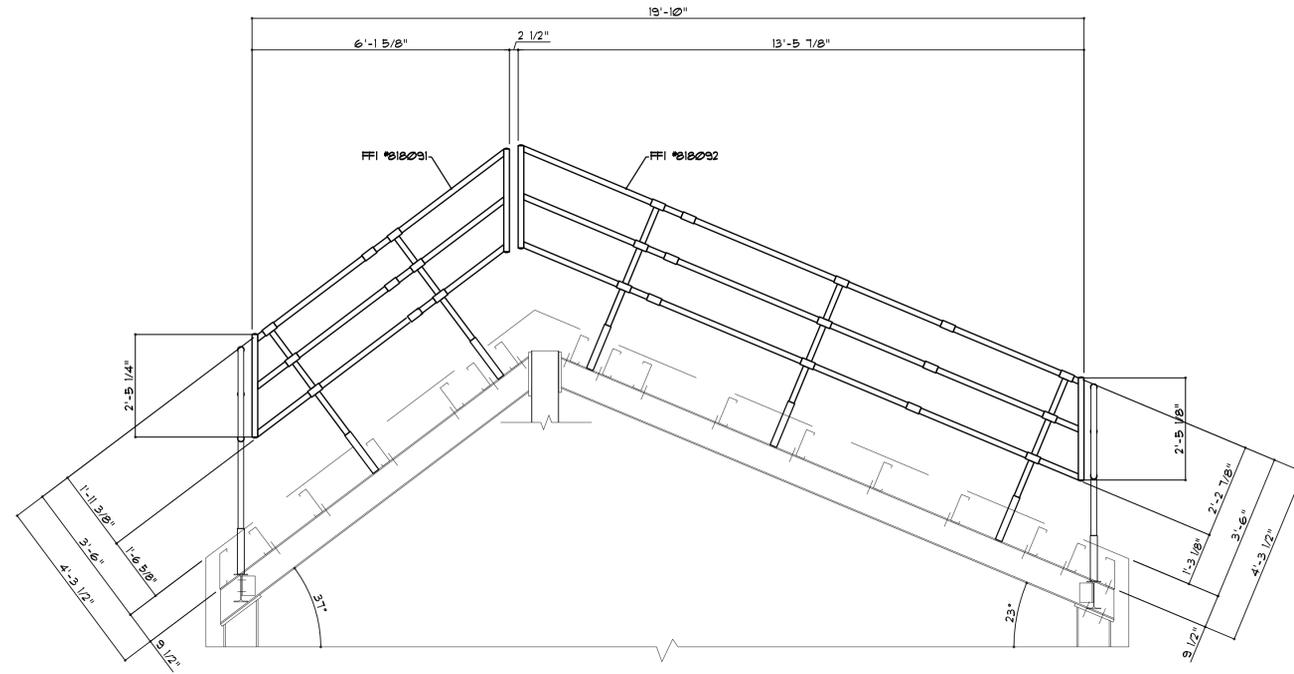

HANDRAIL ELEVATION-END WALL
(2) ELEVATIONS

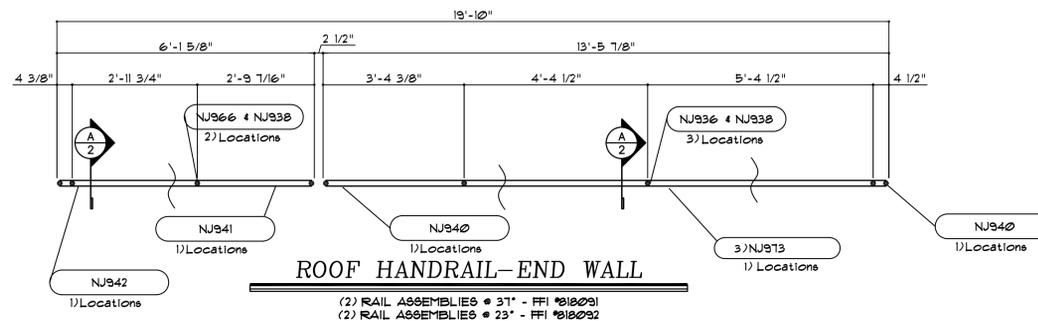

ROOF HANDRAIL-END WALL
(2) RAIL ASSEMBLIES @ 31° - FFI #18091
(2) RAIL ASSEMBLIES @ 23° - FFI #18092

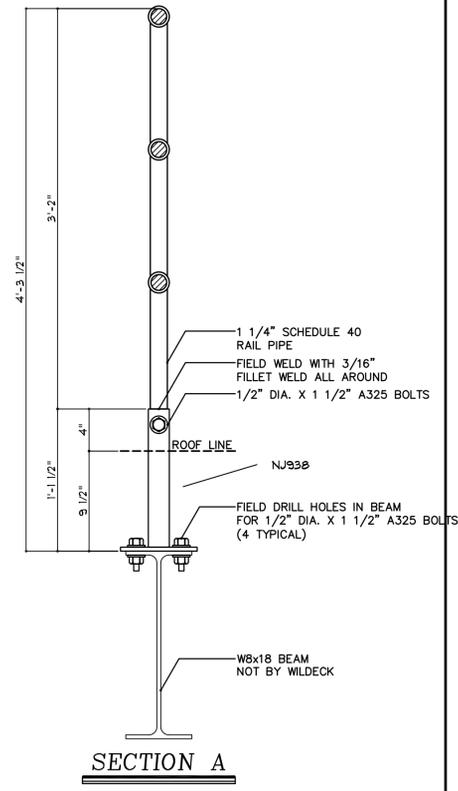

SECTION A

GENERAL NOTES

- 1) All material is GALVANIZED
- 2) Railings are in accordance with OSHA REQUIREMENTS
Rail system is a 3 RAIL system

NO.	DATE	DESCRIPTION	BY
REVISIONS			
WILDECK			
405 COMMERCE ST. WAUKESHA, WI 53186		P.O. BOX 89 WAUKESHA, WI 53187 PHONE (262) 549-4000	
CUSTOMER: TRachte BUILDING SYSTEMS			
JOB: TRachte BUILDING SYSTEMS WINCHESTER, VA			
LOCATION: SUN PRAIRIE, WI			
CUSTOMER ORDER NO.	55064	SHIPPING ORDER NO.	41204
DATE: 12-04-2018	DRAWN BY: JLO	SHEET NUMBER: 2 of 9	PHASE NUMBER: 1
SCALE: 1/2" = 1'-0"		CHECKED BY: PED/DVK	REV. NUMBER: -


APPROVED FOR INSTALLATION
WILDECK, INC.
WAUKESHA, WI
800-325-6939




FIRE FACILITIES INC.

314 WILBURN ROAD, SUN PRAIRIE, WI 53590
OFFICE: (608) 327-4100 FAX (608) 834-1843
TOLL FREE (800) 929-3726 TOLL FREE FAX (866) 639-7012


WILDECK, INC. RESERVES THE PROPRIETARY RIGHTS TO THIS DRAWING AND THE DATA SHOWN THEREON. SAID DRAWING AND/OR DATA ARE CONFIDENTIAL AND ARE NOT TO BE USED OR REPRODUCED FOR ANY PURPOSE WITHOUT THE WRITTEN CONSENT OF WILDECK, INC.

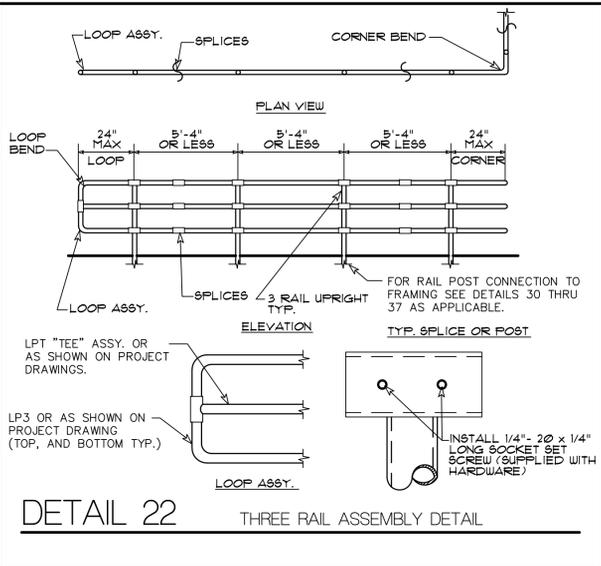

DETAIL 22 THREE RAIL ASSEMBLY DETAIL

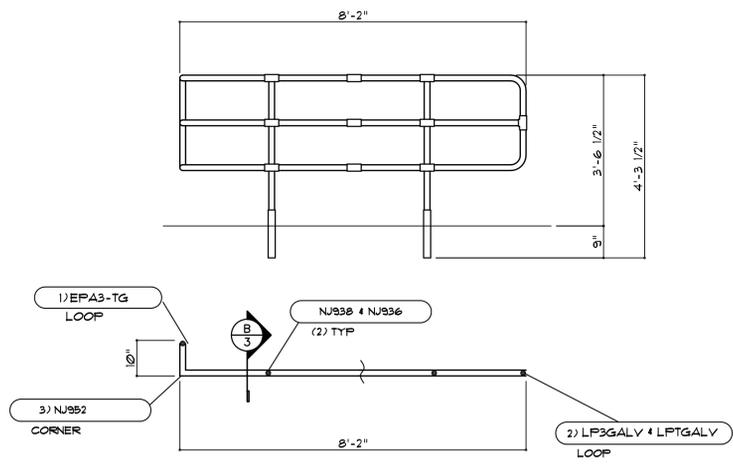


3-RAIL HANDRAIL AT ROOF ANNEX SIDE
3 RAIL HANDRAIL - FFI PART #81411
(1) RAIL ASSEMBLY REQUIRED

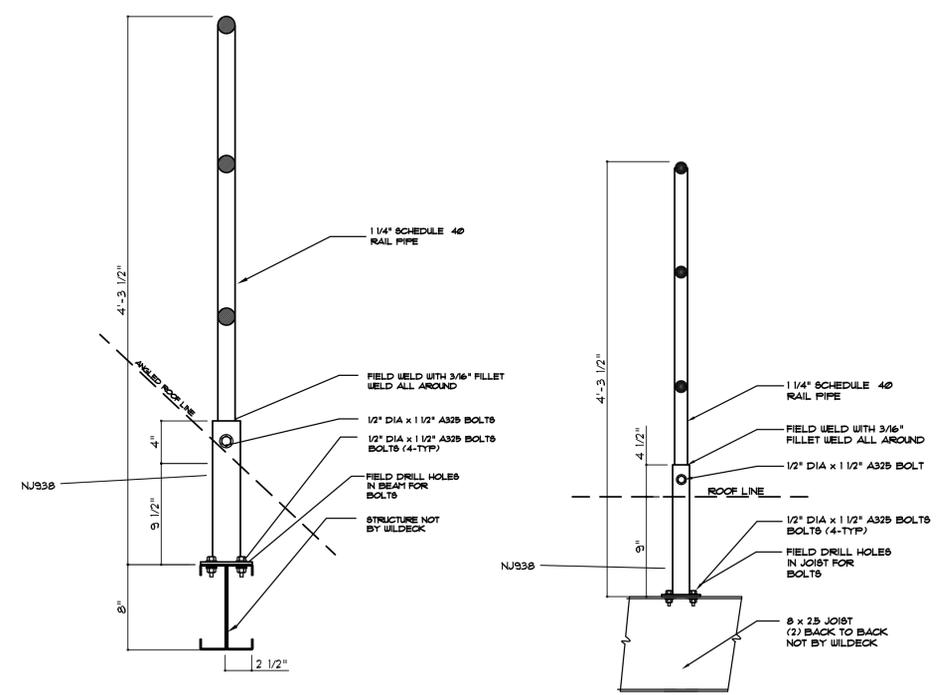


SECTION A


SECTION B

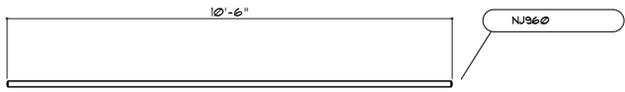


LADDER ANCHOR PIPE
1 1/4\"/>

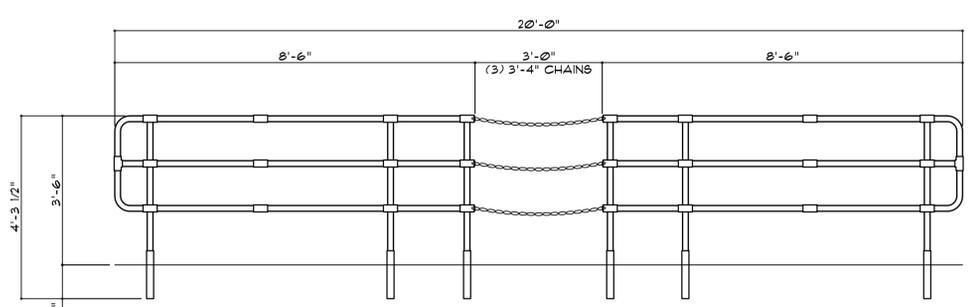

(3) RAIL HANDRAIL AT ROOF ANNEX END

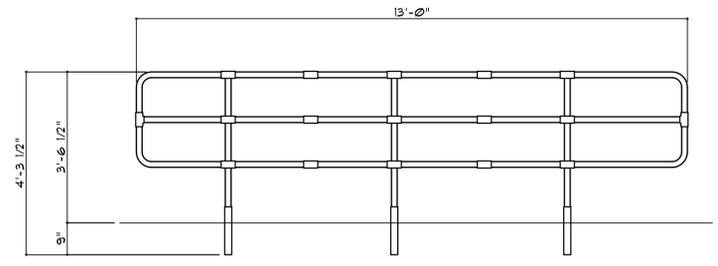

3-RAIL HANDRAIL AT ROOF ANNEX SIDE

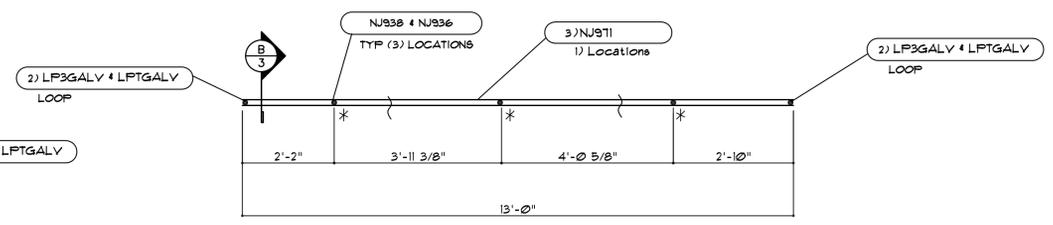

* POST LOCATIONS MUST BE HELD DUE TO SPACE LIMITATIONS.

GENERAL NOTES
1) All material is GALVANIZED
2) Railings are in accordance with OSHA REQUIREMENTS
Rail system is a 3 RAIL system

NO.	DATE	DESCRIPTION	BY
REVISIONS			
WILDECK			
405 COMMERCE ST. WAUKESHA, WI 53186		P.O. BOX 89 WAUKESHA, WI 53187	
PHONE (262) 549-4000			
CUSTOMER TRACHTE BUILDING SYSTEMS			
JOB TRACHTE BUILDING SYSTEMS WINCHESTER, VA			
LOCATION SUN PRAIRIE, WI			
CUSTOMER ORDER NO.	55064	SHIPPING ORDER NO.	41204
DATE: 12-04-2018	DRAWN BY: JLO	SHEET NUMBER: 3	PHASE NUMBER: 1
SCALE: 1/2"=1'-0"	CHECKED BY: PED/DWK	OF 9	REV. NUMBER: -


APPROVED FOR INSTALLATION
WILDECK, INC.
WAUKESHA, WI
800-325-6939




FIRE FACILITIES INC.

314 WILBURN ROAD, SUN PRAIRIE, WI 53590
OFFICE: (608) 327-4100 FAX (608) 834-1843
TOLL FREE (800) 929-3726 TOLL FREE FAX (866) 639-7012


WILDECK, INC. RESERVES THE PROPRIETARY RIGHTS TO THIS DRAWING AND THE DATA SHOWN THEREON. SAID DRAWING AND/OR DATA ARE CONFIDENTIAL AND ARE NOT TO BE USED OR REPRODUCED FOR ANY PURPOSE WITHOUT THE WRITTEN CONSENT OF WILDECK, INC.

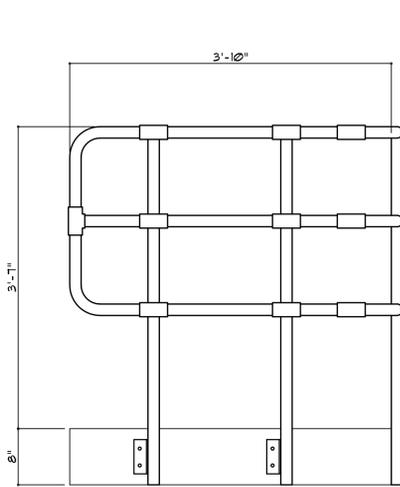


SECTION A

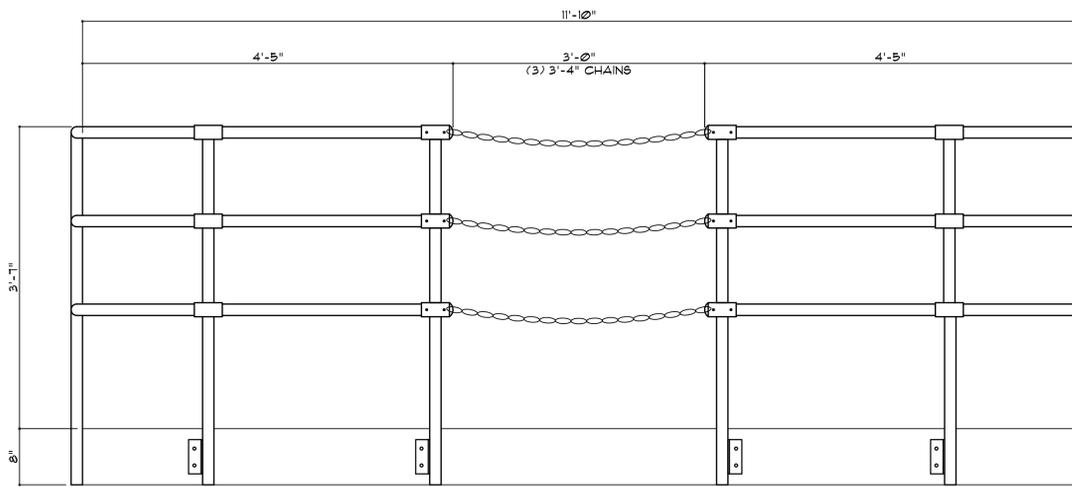


SECTION B

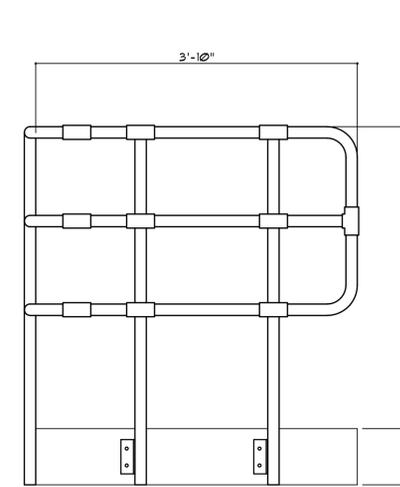

SECTION C

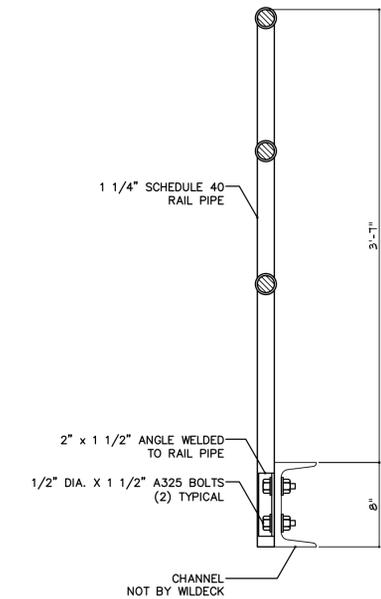


SECTION D

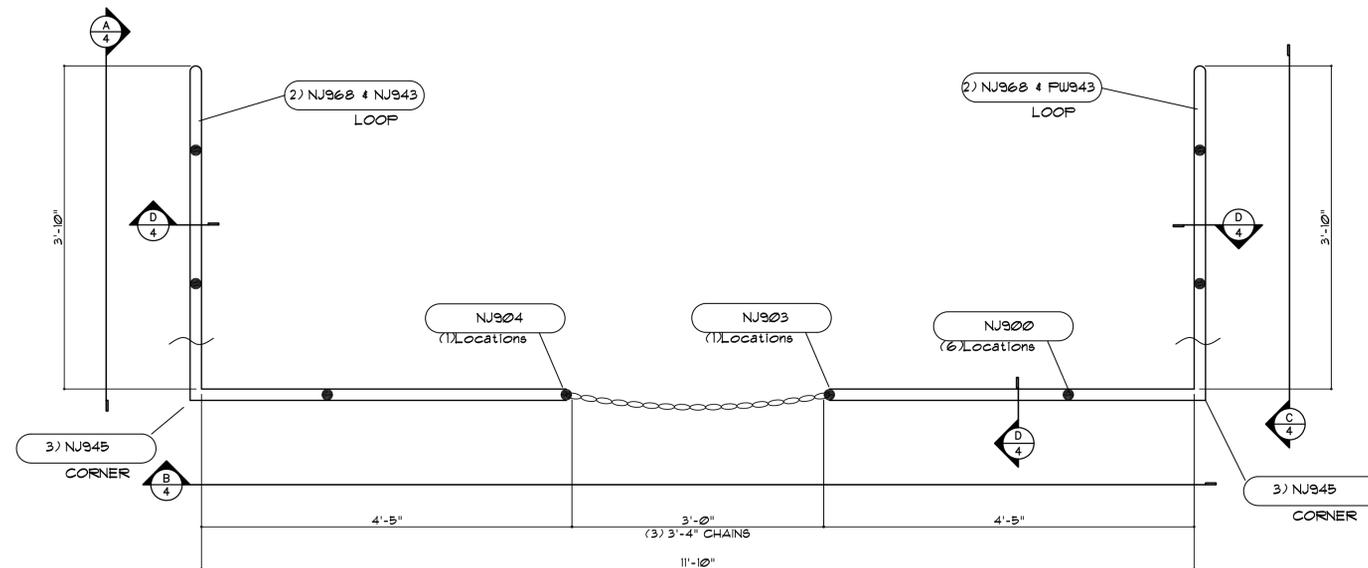

BALCONY HANDRAIL

FFI PART #999193
(1) HANDRAIL ASSEMBLY

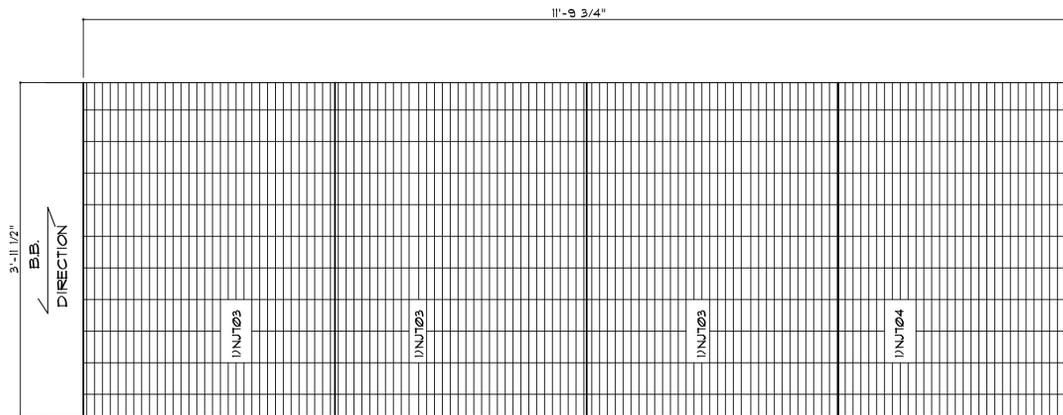

BAR GRATING PLATFORM

FFI PART #999192
(1) BAR GRATING ASSEMBLY
SADDLE CLIPS AND 1 1/2\"/>

GENERAL NOTES

- 1) All material is GALVANIZED
- 2) Railings are in accordance with OSHA REQUIREMENTS
Rail system is a 3 RAIL system

APPROVED FOR INSTALLATION
WILDECK, INC.
WAUKESHA, WI
800-325-6939




FIRE FACILITIES INC.


314 WILBURN ROAD, SUN PRAIRIE, WI 53590
OFFICE: (608) 327-4100 FAX (608) 834-1843
TOLL FREE (800) 929-3726 TOLL FREE FAX (866) 639-7012

NO.	DATE	DESCRIPTION	BY
REVISIONS			
WILDECK			
405 COMMERCE ST. WAUKESHA, WI 53186		P.O. BOX 89 WAUKESHA, WI 53187	
PHONE (262) 549-4000			
CUSTOMER TRachte BUILDING SYSTEMS			
JOB TRachte BUILDING SYSTEMS WINCHESTER, VA			
LOCATION SUN PRAIRIE, WI			
CUSTOMER ORDER NO.	55064	SHIPPING ORDER NO.	41204
DATE: 12-04-2018	DRAWN BY: JLO	SHEET NUMBER: 4 of 9	PHASE NUMBER: 1
SCALE: 1"=1'-0"	CHECKED BY: PED/DVK	REV. NUMBER:	


WILDECK, INC. RESERVES THE PROPRIETARY RIGHTS TO THIS DRAWING AND THE DATA SHOWN THEREON. SAID DRAWING AND/OR DATA ARE CONFIDENTIAL AND ARE NOT TO BE USED OR REPRODUCED FOR ANY PURPOSE WITHOUT THE WRITTEN CONSENT OF WILDECK, INC.

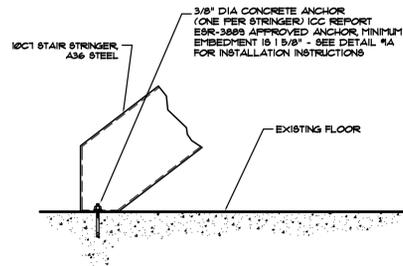


DETAIL 1

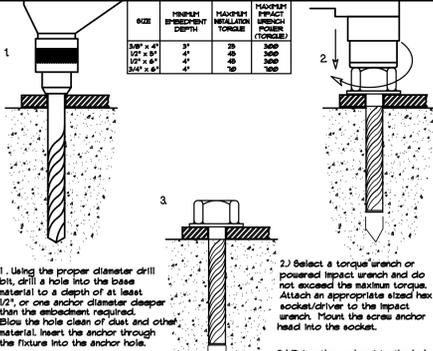

DETAIL 1A DOWEL "SCREW-BOLT" ANCHOR SETTING INSTRUCTIONS
ICC # ESR-3889

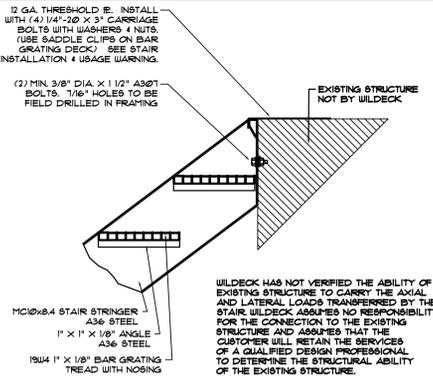


DETAIL 2

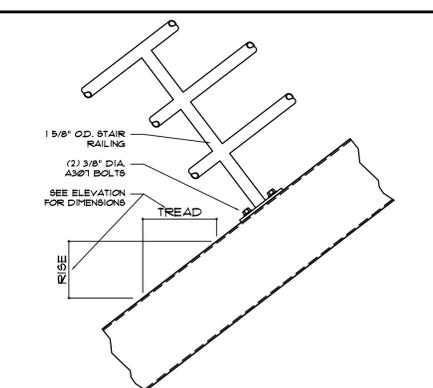


DETAIL 3

WILDECK, INC. RESERVES THE PROPRIETARY RIGHTS TO THIS DRAWING AND THE DATA SHOWN THEREON. SAID DRAWING AND/OR DATA ARE CONFIDENTIAL AND ARE NOT TO BE USED OR REPRODUCED FOR ANY PURPOSE WITHOUT THE WRITTEN CONSENT OF WILDECK, INC.

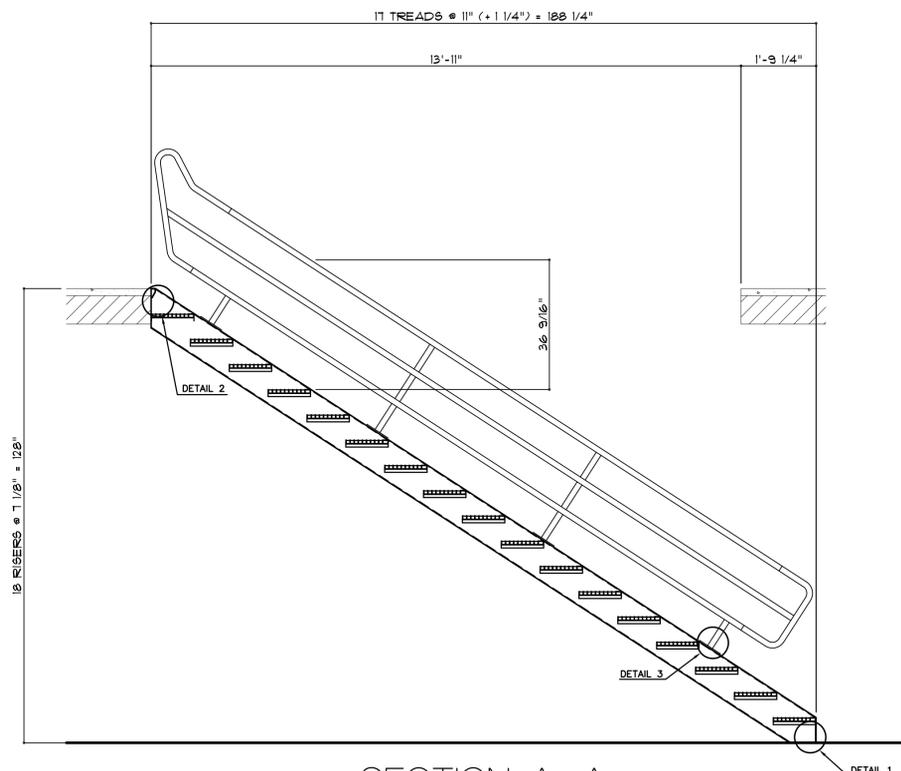

SECTION A-A

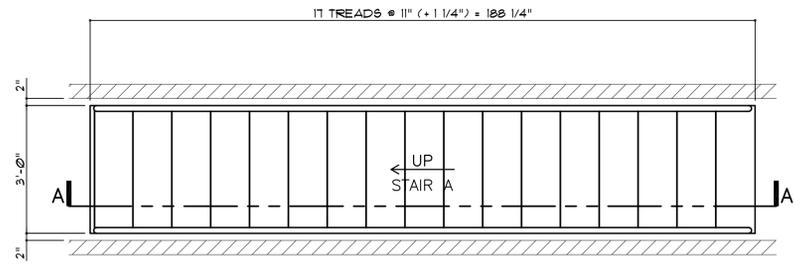

PLAN VIEW
STAIR ASSEMBLY

(1) STAIR ASSEMBLY - FFI PART #922429

APPROVED FOR INSTALLATION
WILDECK, INC.
WAUKESHA, WI
800-325-6939



FIRE FACILITIES INC.

314 WILBURN ROAD, SUN PRAIRIE, WI 53590
OFFICE: (608) 327-4100 FAX (608) 834-1843
TOLL FREE (800) 929-3726 TOLL FREE FAX (866) 639-7012


AT THE TOP OF STAIRWAYS IT IS IMPORTANT THAT ANY GAPS BE EVEN AND FLUSH. A THRESHOLD PLATE HAS BEEN PROVIDED AND SHOULD BE USED WHEN EXCESSIVE GAPS OCCUR AT THE TOP OF A STAIRWAY. THE USE OF THIS THRESHOLD PLATE IS OPTIONAL AND SHOULD BE USED AT THE DISCRETION OF THE INSTALLER. (SEE DETAIL #2 OR #1 ON THIS DRAWING)

INSTALL STAIRWAYS USING THIS DRAWING WITH INSTALLATION INSTRUCTIONS. A WORK PLATFORM THAT IS UNDER CONSTRUCTION SHOULD NOT BE USED BY ANYONE OTHER THAN THE CONSTRUCTION CREW ERECTING IT. THE INSTALLER IS TO BARRICADE ANY STAIRWAYS WITH WARNING SIGNS TO KEEP OTHERS OFF THE PARTIALLY COMPLETED WORK PLATFORM.

STAIR INSTALLATION & USAGE WARNING

- GENERAL NOTES**
- 1) All material is GALVANIZED
 - 2) Stair and railings are in accordance with OSHA REQUIREMENTS
Stairs have BAR GRATING TREADS & OPEN RISERS
Rail system is a 3 RAIL system


NO.	DATE	DESCRIPTION	BY
REVISIONS			
WILDECK			
405 COMMERCE ST. WAUKESHA, WI 53186		P.O. BOX 89 WAUKESHA, WI 53187	
PHONE (262) 549-4000			
CUSTOMER TRachte BUILDING SYSTEMS			
JOB TRachte BUILDING SYSTEMS WINCHESTER, VA			
LOCATION SUN PRAIRIE, WI			
CUSTOMER ORDER NO.	55064	SHIPPING ORDER NO.	41204
DATE: 12-04-2018	DRAWN BY: JLO	SHEET NUMBER: 5	PHASE NUMBER: 1
SCALE: 1/2"=1'-0"	CHECKED BY: PED/DWK	OF 9	REV. NUMBER: -

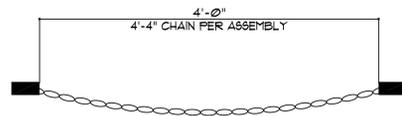

CHAIN GATE ASSEMBLY


4'-4" LONG CHAIN WITH SNAPS ON EACH END

FPI PART #399184
(6) IDENTICAL ASSEMBLIES

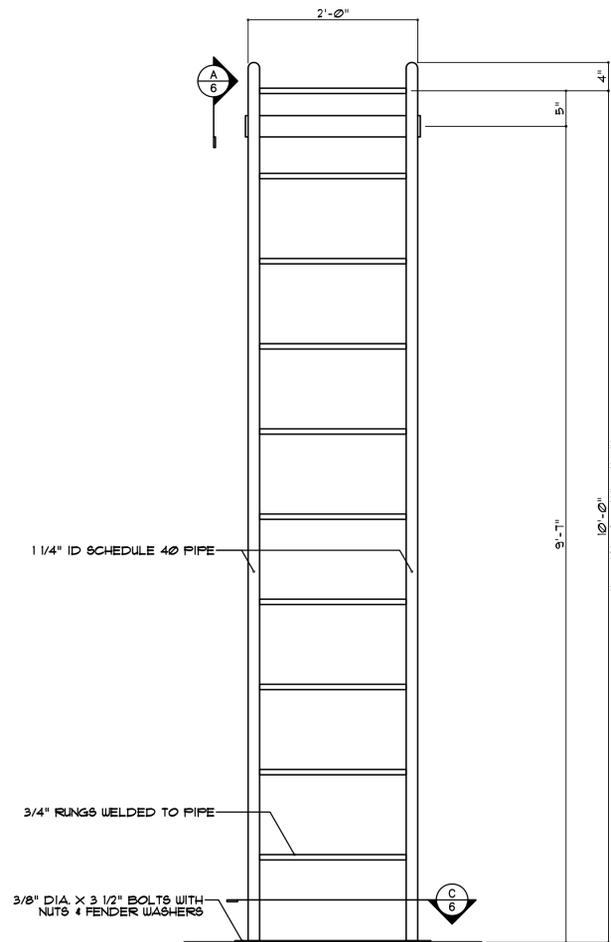


LADDER ASSEMBLY


FPI PART #399202
(2) LADDER ASSEMBLIES REQUIRED

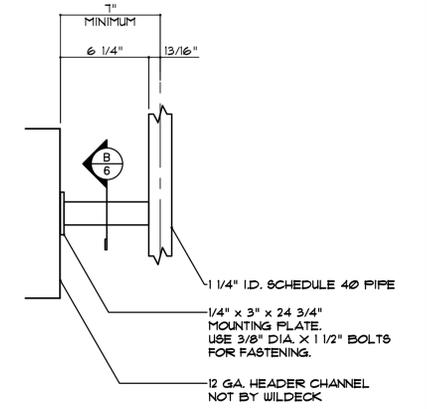

SECTION A

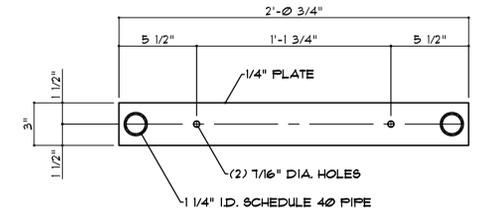

SECTION B

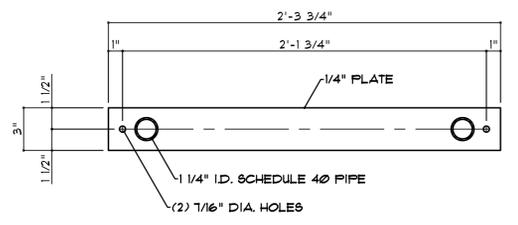

SECTION C

GENERAL NOTES

- 1) All material is GALVANIZED
- 2) Ladder is in accordance with OSHA REQUIREMENTS

APPROVED FOR INSTALLATION
WILDECK, INC.
WAUKESHA, WI
800-325-6939




FIRE FACILITIES INC.


314 WILBURN ROAD, SUN PRAIRIE, WI 53590
OFFICE: (608) 327-4100 FAX (608) 834-1843
TOLL FREE (800) 929-3726 TOLL FREE FAX (866) 639-7012

NO.	DATE	DESCRIPTION	BY
REVISIONS			
WILDECK			
405 COMMERCE ST. WAUKESHA, WI 53186		P.O. BOX 89 WAUKESHA, WI 53187	
PHONE (262) 549-4000			
CUSTOMER TRachte BUILDING SYSTEMS			
JOB TRachte BUILDING SYSTEMS WINCHESTER, VA			
LOCATION SUN PRAIRIE, WI			
CUSTOMER ORDER NO.	55064	SHIPPING ORDER NO.	41204
DATE: 12-04-2018	DRAWN BY: JLO	SHEET NUMBER: 6	PHASE NUMBER: 1
SCALE: 1"=1'-0"	CHECKED BY: PED/DWK	OF 9	REV. NUMBER: -


WILDECK, INC. RESERVES THE PROPRIETARY RIGHTS TO THIS DRAWING AND THE DATA SHOWN THEREON. SAID DRAWING AND/OR DATA ARE CONFIDENTIAL AND ARE NOT TO BE USED OR REPRODUCED FOR ANY PURPOSE WITHOUT THE WRITTEN CONSENT OF WILDECK, INC.

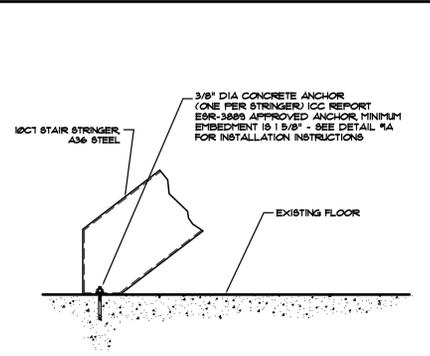


DETAIL 1

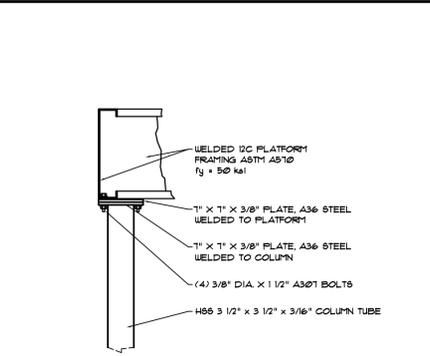


DETAIL 7

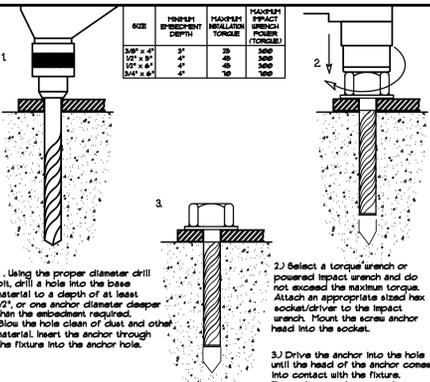


DETAIL 1A D8WALT "SCREW-BOLT+" ANCHOR SETTING INSTRUCTIONS
ICC # ESR-3889

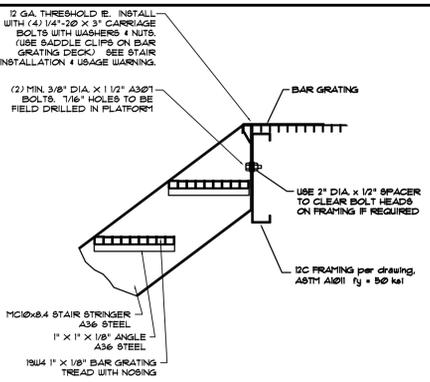

DETAIL 11

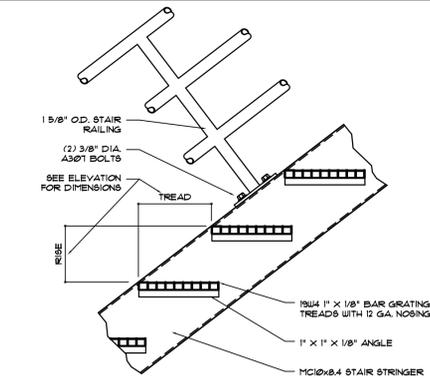

DETAIL 3

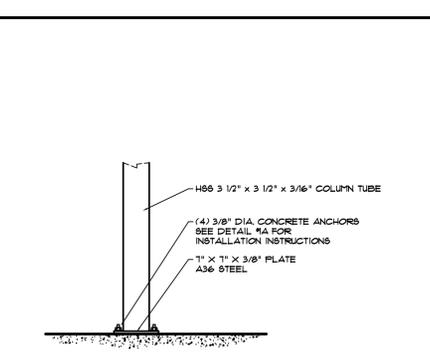


DETAIL 6

WILDECK, INC. RESERVES THE PROPRIETARY RIGHTS TO THIS DRAWING AND THE DATA SHOWN THEREON. SAID DRAWING AND/OR DATA ARE CONFIDENTIAL AND ARE NOT TO BE USED OR REPRODUCED FOR ANY PURPOSE WITHOUT THE WRITTEN CONSENT OF WILDECK, INC.


AT THE TOP OF STAIRWAYS IT IS IMPORTANT THAT ANY GAPS BE EVEN AND FLUSH. A THRESHOLD PLATE HAS BEEN PROVIDED AND SHOULD BE USED WHEN EXCESSIVE GAPS OCCUR AT THE TOP OF A STAIRWAY. THE USE OF THIS THRESHOLD PLATE IS OPTIONAL AND SHOULD BE USED AT THE DISCRETION OF THE INSTALLER. (SEE DETAIL 7 OR #1 ON THIS DRAWING)

INSTALL STAIRWAYS USING THIS DRAWING WITH INSTALLATION INSTRUCTIONS. A WORK PLATFORM THAT IS UNDER CONSTRUCTION SHOULD NOT BE USED BY ANYONE OTHER THAN THE CONSTRUCTION CREW ERECTING IT. THE INSTALLER IS TO BARRICADE ANY STAIRWAYS WITH WARNING SIGNS TO KEEP OTHERS OFF THE PARTIALLY COMPLETED WORK PLATFORM.


STAIR INSTALLATION & USAGE WARNING

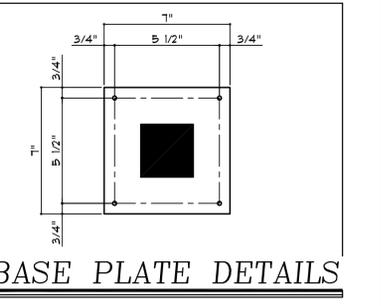

BASE PLATE DETAILS

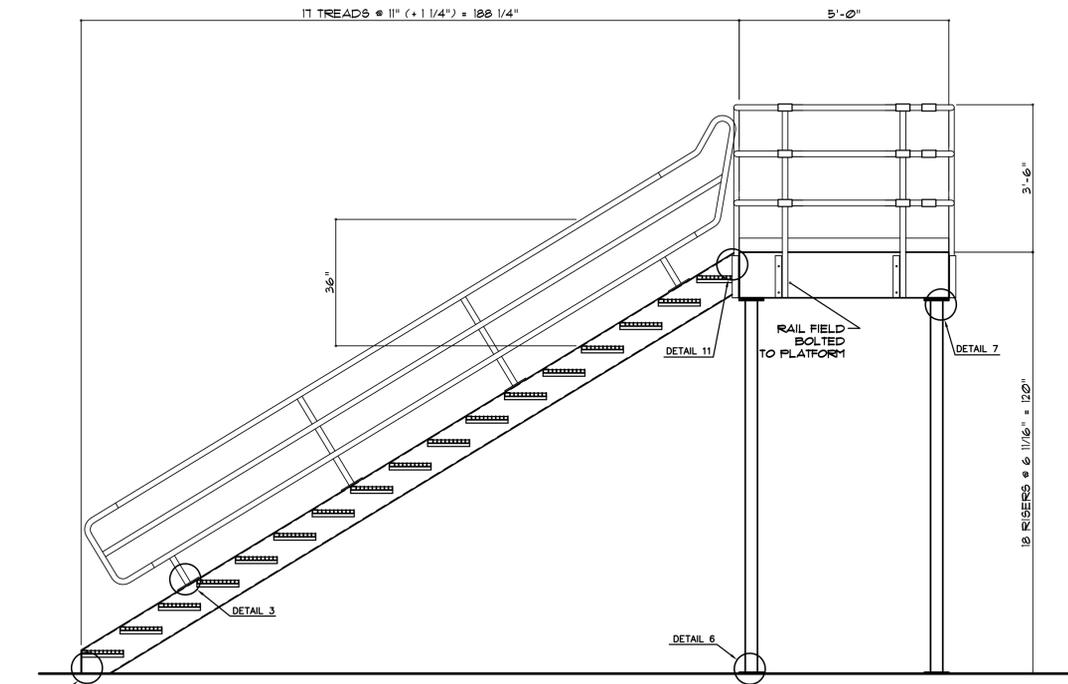

SECTION A-A

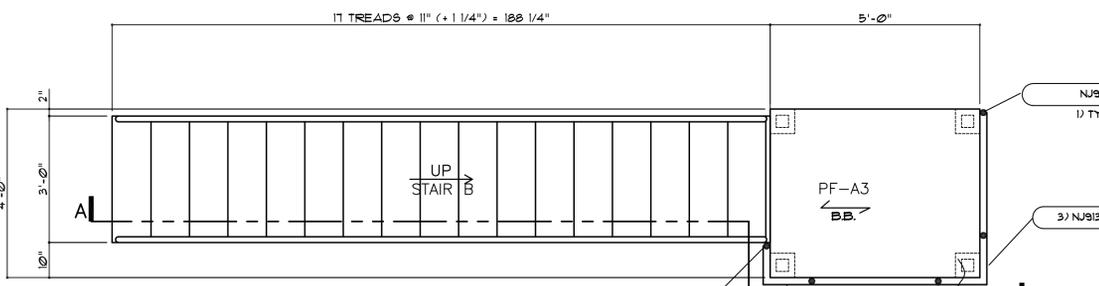

PLAN VIEW
STAIR ASSEMBLY

(1) STAIR ASSEMBLY - FFI PART #22430

APPROVED FOR INSTALLATION
WILDECK, INC.
WAUKESHA, WI
800-325-6939




FIRE FACILITIES INC.

314 WILBURN ROAD, SUN PRAIRIE, WI 53590
OFFICE: (608) 327-4100 FAX (608) 834-1843
TOLL FREE (800) 929-3726 TOLL FREE FAX (866) 639-7012


GENERAL NOTES

- All material is GALVANIZED
- Stair and railings are in accordance with OSHA REQUIREMENTS. Stairs have BAR GRATING TREADS & OPEN RISERS. Rail system is a 3 RAIL system.


NO.	DATE	DESCRIPTION	BY
REVISIONS			
WILDECK			
405 COMMERCE ST. WAUKESHA, WI 53186		P.O. BOX 89 WAUKESHA, WI 53187	
PHONE (262) 549-4000			
CUSTOMER TRachte BUILDING SYSTEMS			
JOB TRachte BUILDING SYSTEMS WINCHESTER, VA			
LOCATION SUN PRAIRIE, WI			
CUSTOMER ORDER NO.	55064	SHIPPING ORDER NO.	41204
DATE: 12-04-2018	DRAWN BY: JLO	SHEET NUMBER: 7 of 9	PHASE NUMBER: 1
SCALE: 1/2"=1'-0"	CHECKED BY: PED/DVK	REV. NUMBER: -	

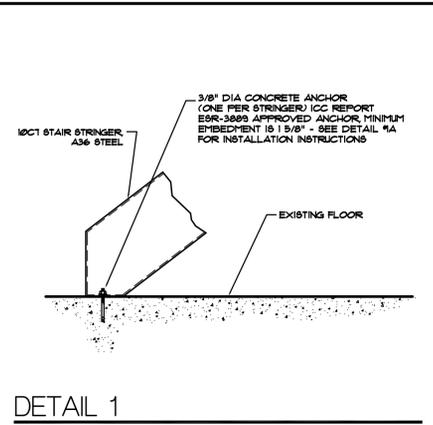


DETAIL 1

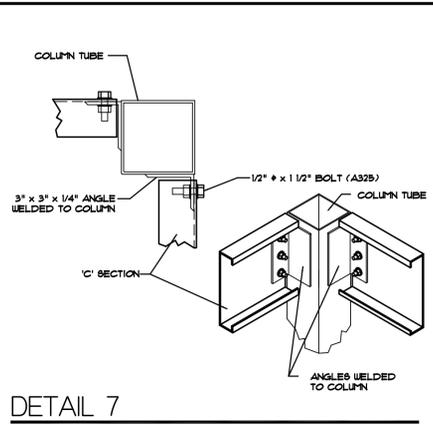


DETAIL 7

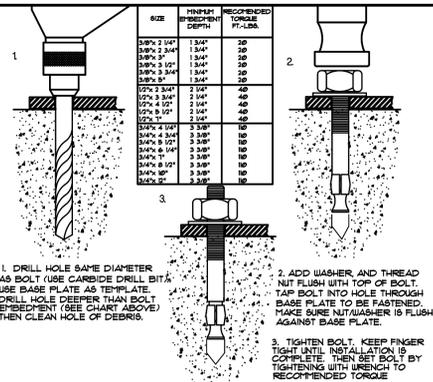


DETAIL 1A "POWERS STUDY" ANCHOR SETTING INSTRUCTIONS

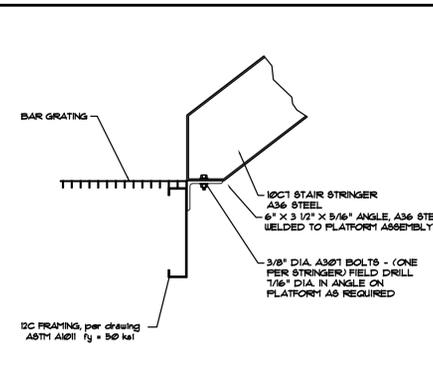


DETAIL 8

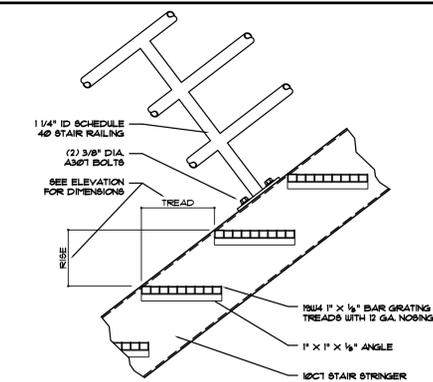

DETAIL 3

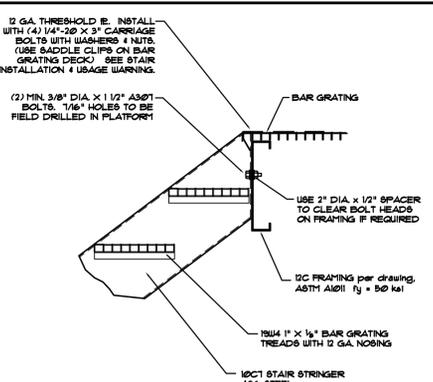


DETAIL 11

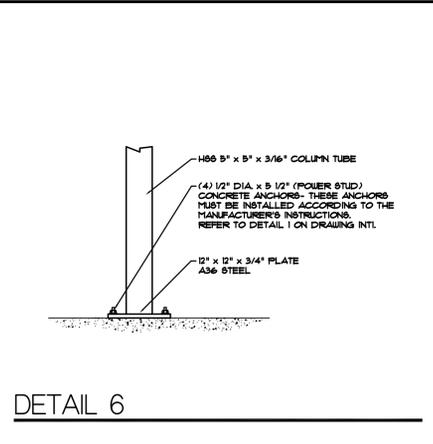

DETAIL 6

WILDECK, INC. RESERVES THE PROPRIETARY RIGHTS TO THIS DRAWING AND THE DATA SHOWN THEREON. SAID DRAWING AND/OR DATA ARE CONFIDENTIAL AND ARE NOT TO BE USED OR REPRODUCED FOR ANY PURPOSE WITHOUT THE WRITTEN CONSENT OF WILDECK, INC.

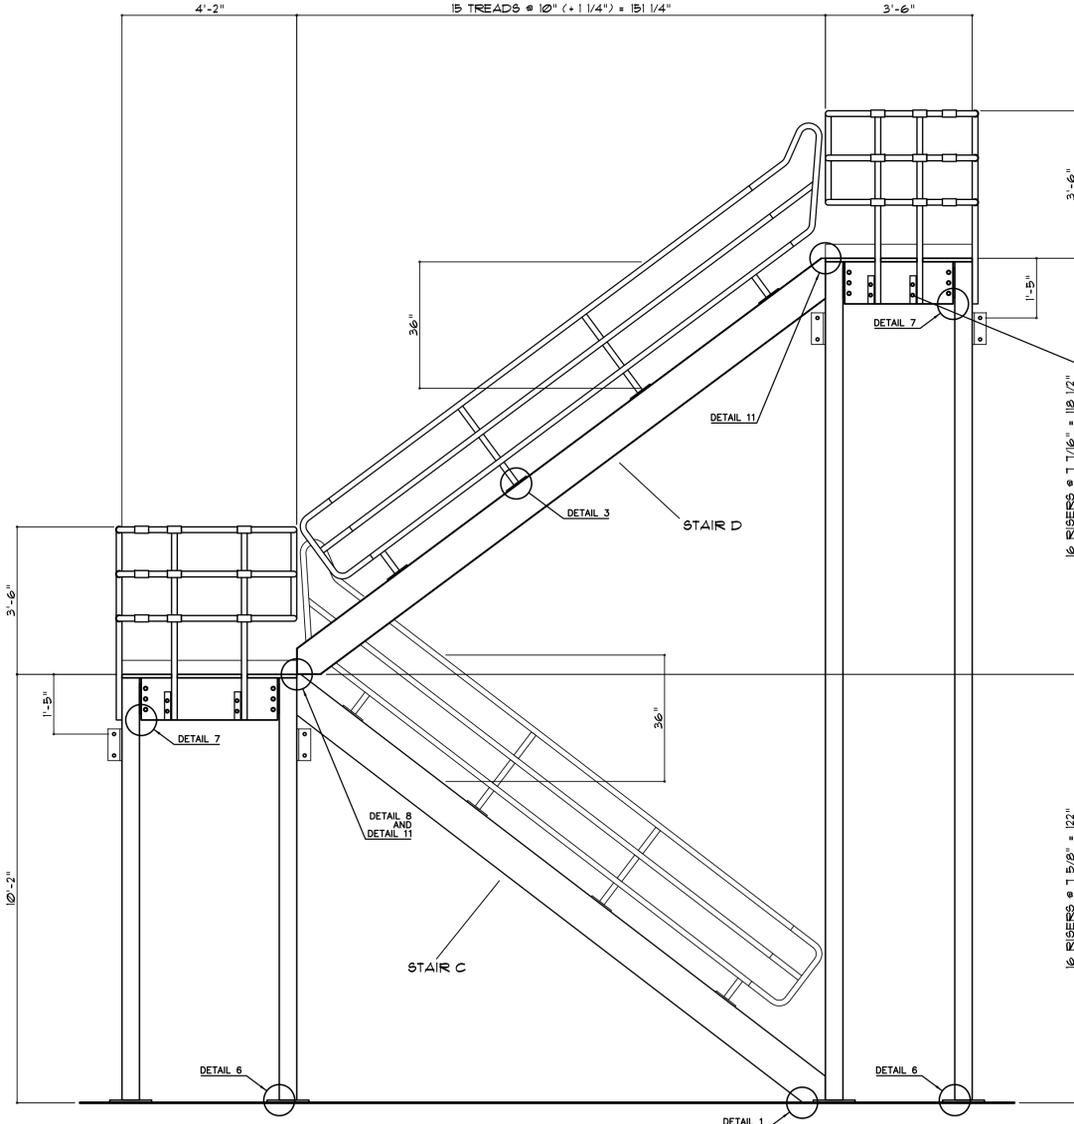

SECTION A

APPROVED FOR INSTALLATION
WILDECK, INC.
WAUKESHA, WI
800-325-6939



FIRE FACILITIES INC.

314 WILBURN ROAD, SUN PRAIRIE, WI 53590
OFFICE: (608) 327-4100 FAX (608) 834-1843
TOLL FREE (800) 929-3726 TOLL FREE FAX (866) 639-7012

NO.	DATE	DESCRIPTION	BY
REVISIONS			
WILDECK			
405 COMMERCE ST. WAUKESHA, WI 53186		P.O. BOX 89 WAUKESHA, WI 53187	
PHONE (262) 549-4000			
CUSTOMER TRachte BUILDING SYSTEMS			
JOB TRachte BUILDING SYSTEMS WINCHESTER, VA			
LOCATION SUN PRAIRIE, WI			
CUSTOMER ORDER NO.	55064	SHIPPING ORDER NO.	41204
DATE: 12-04-2018	DRAWN BY: JLO	SHEET NUMBER: 9	PHASE NUMBER: 9
SCALE: 1/2"=1'-0"	CHECKED BY: PED/DVK	of 9	1

IMPORTANT - NOTES TO THE INSTALLER

RECEIVING MATERIAL
When unloading the truck: Our shipping department bundles the material for shipping purposes. The hardware is packaged in individual plastic bags and then it is boxed. Make sure the hardware is accounted for, these packages are easily lost.
The bill of lading states the number of bundles and weight of that shipment. Before you sign the bill of lading, verify that all the bundles and cartons have been received, and that there is no apparent damage. Also note if the shipment was tarp or not. All shipments should be tarped unless noted on the bill of lading. Make note on the bill of lading of any discrepancies and/or damages, and notify Wildeck Inc. immediately.

STAGING MATERIAL
Each bundle of material has a tag that shows the quantity and the piece mark of each item in that bundle. (The piece marks are also located on the blue print.) This helps you determine which piece is in which bundle without having to open the bundle until needed. Locating bundled material near the area(s) where it will be erected will limit the required handling of materials. After opening the bundle, verify that the pieces correspond with the piece count on the tag. Notify Wildeck Inc. immediately of any discrepancies.

INSTALLATION
When you receive the shipment, be sure the drawings are stamped "APPROVED FOR INSTALLATION". Read the instructions and review the drawings thoroughly to familiarize yourself with the mezzanine and its construction. Install the mezzanine in strict compliance with the details shown on sheet INT-1 and INT-2 (if applicable).
All material is marked with piece marks that correspond to those marked on project plans, elevations, and sections. These designations are either a "letter-number" designation or a material length corresponding to the length of that piece.
For proper installation, all piece marks on C-section, wide flange beams, girders, and joists should be oriented as shown on the installation blue prints and facing up. Refabricating of any material can only be done with the consent of the engineering department at Wildeck Inc.

INSTALLATION (cont.)
Tighten all bolts using "Turn of the Nut" method listed below. It is also recommended that the installer read AISC "Specification for Structural Joints using ASTM A-325 or A-490 bolts".
It is extremely important that decking be installed carefully, adhering to the installation instruction details provided. Uniform gaps at all joints and evenness of surfaces are very important to avoid tripping hazards. Extra care must be exercised in aisle areas, near stairs, and pallet drops. The decking must butt uniformly and evenly up to stairs and platforms, holding gaps as shown on the installation details.
It is also essential to point out that a mezzanine under construction should not be made available for use by anyone other than the construction crew building it. Any means of access to the mezzanine should be barricaded with WARNING signs to prevent access to the partially completed mezzanine.
The installer is fully responsible for the quality of craftsmanship of the mezzanine installation. Any deviation from the installation instructions will be corrected by the installer. Wildeck Inc. takes pride in their mezzanines. We expect the installer to do the same of the installation. Make sure the customer is satisfied and have the sign off sheet signed and returned to Wildeck Inc.

TURN-OF-THE-NUT BOLT TIGHTENING

- Bring all bolts to a snug tight condition. This makes the angle come in good contact with the framing being fastened. Snug tight is defined as the tightness attained in the full effort of a man using an ordinary spud wrench (18" lg. wrench).
- After all bolts are snug tight, the nuts must be turned 1/3 of a turn with out movement of the bolt head.
- On A-325 bolts, washers are not necessary, but may be used. Flat washers are used with the turning item, that is, normally the nut is turned, therefore the flat washer goes behind the nut.

TOOL LIST


- MANDATORY**
- Hammer drill w/ 3/8", 1/2", and 3/4" bit (9" or longer)
 - Screw gun with extra bits. (5/16" hex, #2 phillips)
 - (2) Sets of wrenches (3/8" thru 1 1/4")
 - Set of allen wrenches.
 - #3 maul (hammer).
 - 4' level.
 - Snap line.
 - Tape measures (1) 25' and (1) 100' long.
 - 6" C-clamps
 - Drill 1/2" w/bits 3/16" thru 13/16"
 - Marking pens.
 - Drift pins (2)
 - Band cutter
 - Forklift or come-along (#500)
 - Circular saw (for plywood deck, and metal blades for roof deck.)
 - Reciprocating saw (Sawzall)
 - Ladders and electrical cords.
 - Impact wrench.
 - (2) 3" Vise grips - quick-clamp.

- OPTIONAL**
- 3/16" Carbide tip drill (if job has tapcons).
 - Pop rivet gun (floor plate)
 - Socket set (3/8" thru 1 1/4")
 - #5 mallet.
 - Crow bars (2)
 - Rope (10' x 1/2")
 - Carts.
 - Combination square.
 - Carpenter's square.
 - 2" pipe cutter.
 - Cutting torch.
 - Chem. stud driver.


GENERAL NOTES

- ALL COLUMN MARKS ARE ON THE BOTTOM OF THE BASE PLATES.
- SEE PROJECT DRAWINGS FOR BASE PLATE STYLES AND ORIENTATION TO MEZZANINE.
- USE EDGE OF TUBE OR COLUMN & TO ESTABLISH COLUMN LOCATIONS. SNAP CHALK LINES ON FLOOR, AS REQUIRED TO LOCATE COLUMNS. BE SURE MEZZANINE IS BUILT SQUARE AFTER LOCATING ALL COLUMNS. MAKE NECESSARY CORRECTIONS AND SET COLUMNS. BE SURE THE COLUMNS ARE TURNED PROPERLY TO RECEIVE FRAMING AT TOP. SET ANCHORS PER DETAIL 1A, 1B, 1C, 1D OR E. LEAVE ANCHORS SLIGHTLY LOOSE (MAX 1/2") TO EASE INSTALLATION OF FRAMING.


ALL ANCHOR BOLTS MUST BE TIGHT UPON COMPLETION OF MEZZANINE!

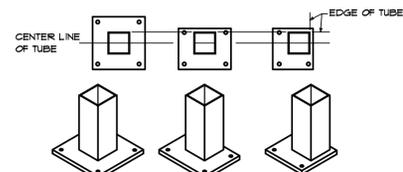


DETAIL 1 COLUMN PLACEMENT & ANCHORING

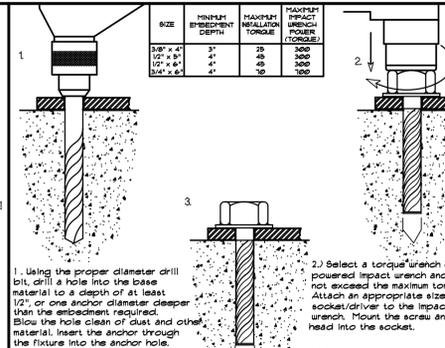


DETAIL 1A DEWALT "SCREW-BOLT" 4" ANCHOR SETTING INSTRUCTIONS
ICC # ESR-3889

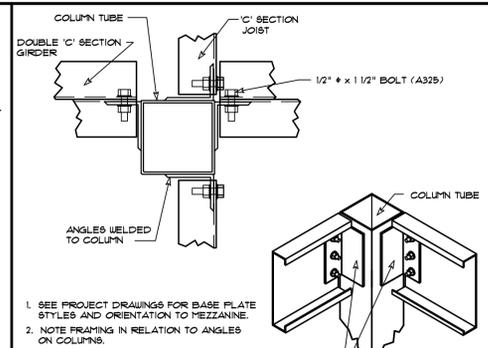


DETAIL 2A "C" SECTION CONNECTION TO WELDED COLUMNS

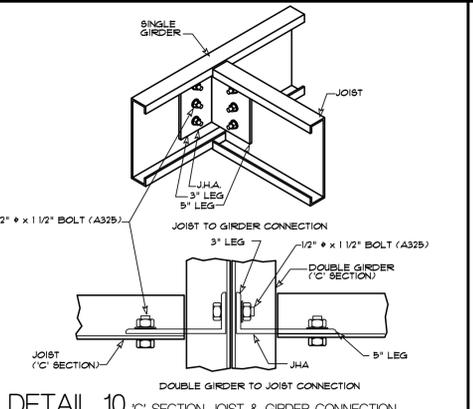


DETAIL 10 "C" SECTION JOIST & GIRDER CONNECTION

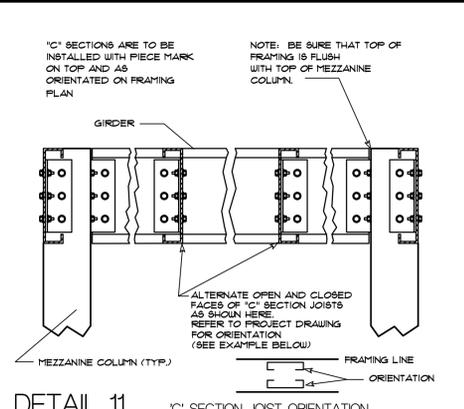


DETAIL 11 "C" SECTION JOIST ORIENTATION

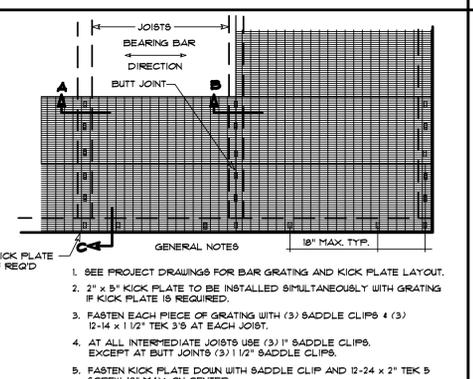


DETAIL 19A1 BAR GRATING INSTALLATION LAYOUT WITH "C" SECTION

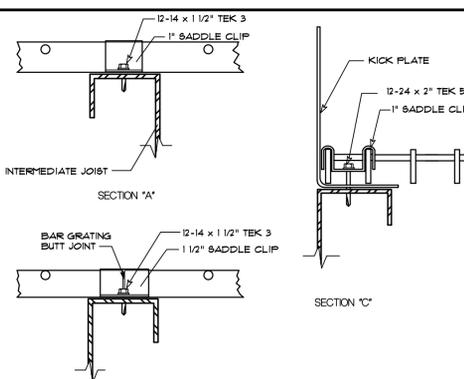


DETAIL 19A BAR GRATING TO "C" SECTION

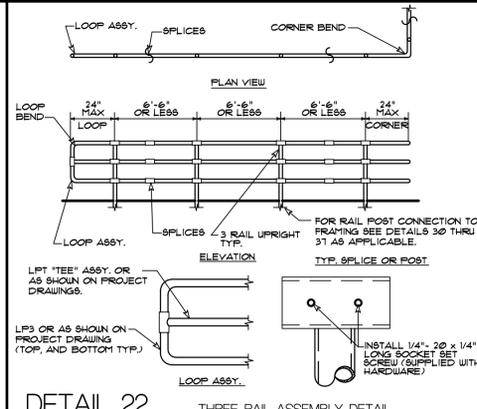

DETAIL 22 THREE RAIL ASSEMBLY DETAIL

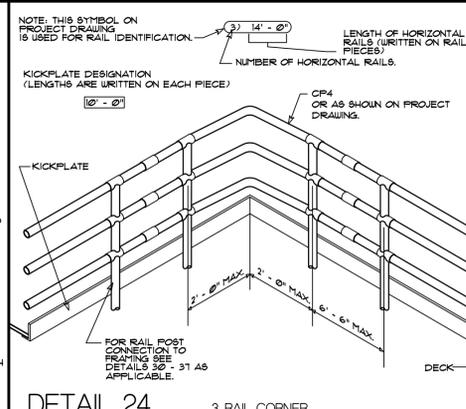

DETAIL 24 3 RAIL CORNER

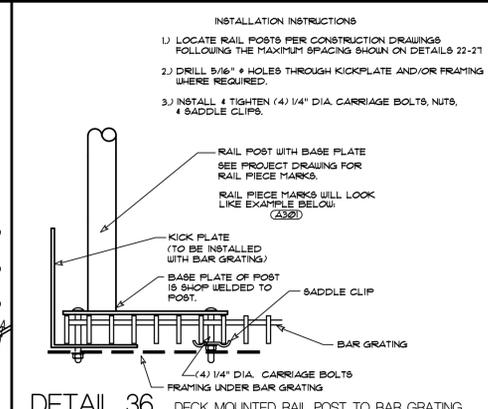

DETAIL 36 DECK MOUNTED RAIL POST TO BAR GRATING

WILDECK, INC. RESERVES THE PROPRIETARY RIGHTS TO THIS DRAWING AND THE DATA SHOWN THEREON. SAID DRAWING AND/OR DATA ARE CONFIDENTIAL AND ARE NOT TO BE USED OR REPRODUCED FOR ANY PURPOSE WITHOUT THE WRITTEN CONSENT OF WILDECK, INC.

APPROVED FOR INSTALLATION
WILDECK, INC.
WAUKESHA, WI
800-325-6939

NO.	DATE	DESCRIPTION	BY
REVISIONS			
WILDECK			
405 COMMERCE ST. WAUKESHA, WI 53186		P.O. BOX 89 WAUKESHA, WI 53187 PHONE (262) 549-4000	
CUSTOMER: TRachte BUILDING SYSTEMS			
JOB: TRachte BUILDING SYSTEMS WINCHESTER, VA			
LOCATION: SUN PRAIRIE, WI			
CUSTOMER ORDER NO.	55064	SHIPPING ORDER NO.	41204
DATE: 1-15-2019	DRAWN BY: TMA	SHEET NUMBER: INT1	PHASE NUMBER: 1
SCALE: NOT TO SCALE	CHECKED BY:	of 1	1